




SOUND CONCEPTS LLC

1233 Castle Dr. Ste A5 Mason, Oh 45040  
513-703-0147

customerservice@soundconceptsllc.com  
www.soundconceptsllc.com

Wire Color Legend

Black	AC	AC Line
Blue	B	Audio, Balanced
Magenta	U	Audio, Unbalanced
Brown	S	Speaker
Teal	DA	Digital Audio
Yellow	E	Data
Green	DS	Data Shielded
Light Green		Ground Circuit
Light Blue	BL	BLU Link
Purple	C	Co-Ax
Red	DC	DC Power
Green	CO	Serial
Orange	U	USB
Light Orange	F	Fiber
Pink	H	HDMI - DVI
Light Blue	HD	As Marked
Grey	A	As Marked

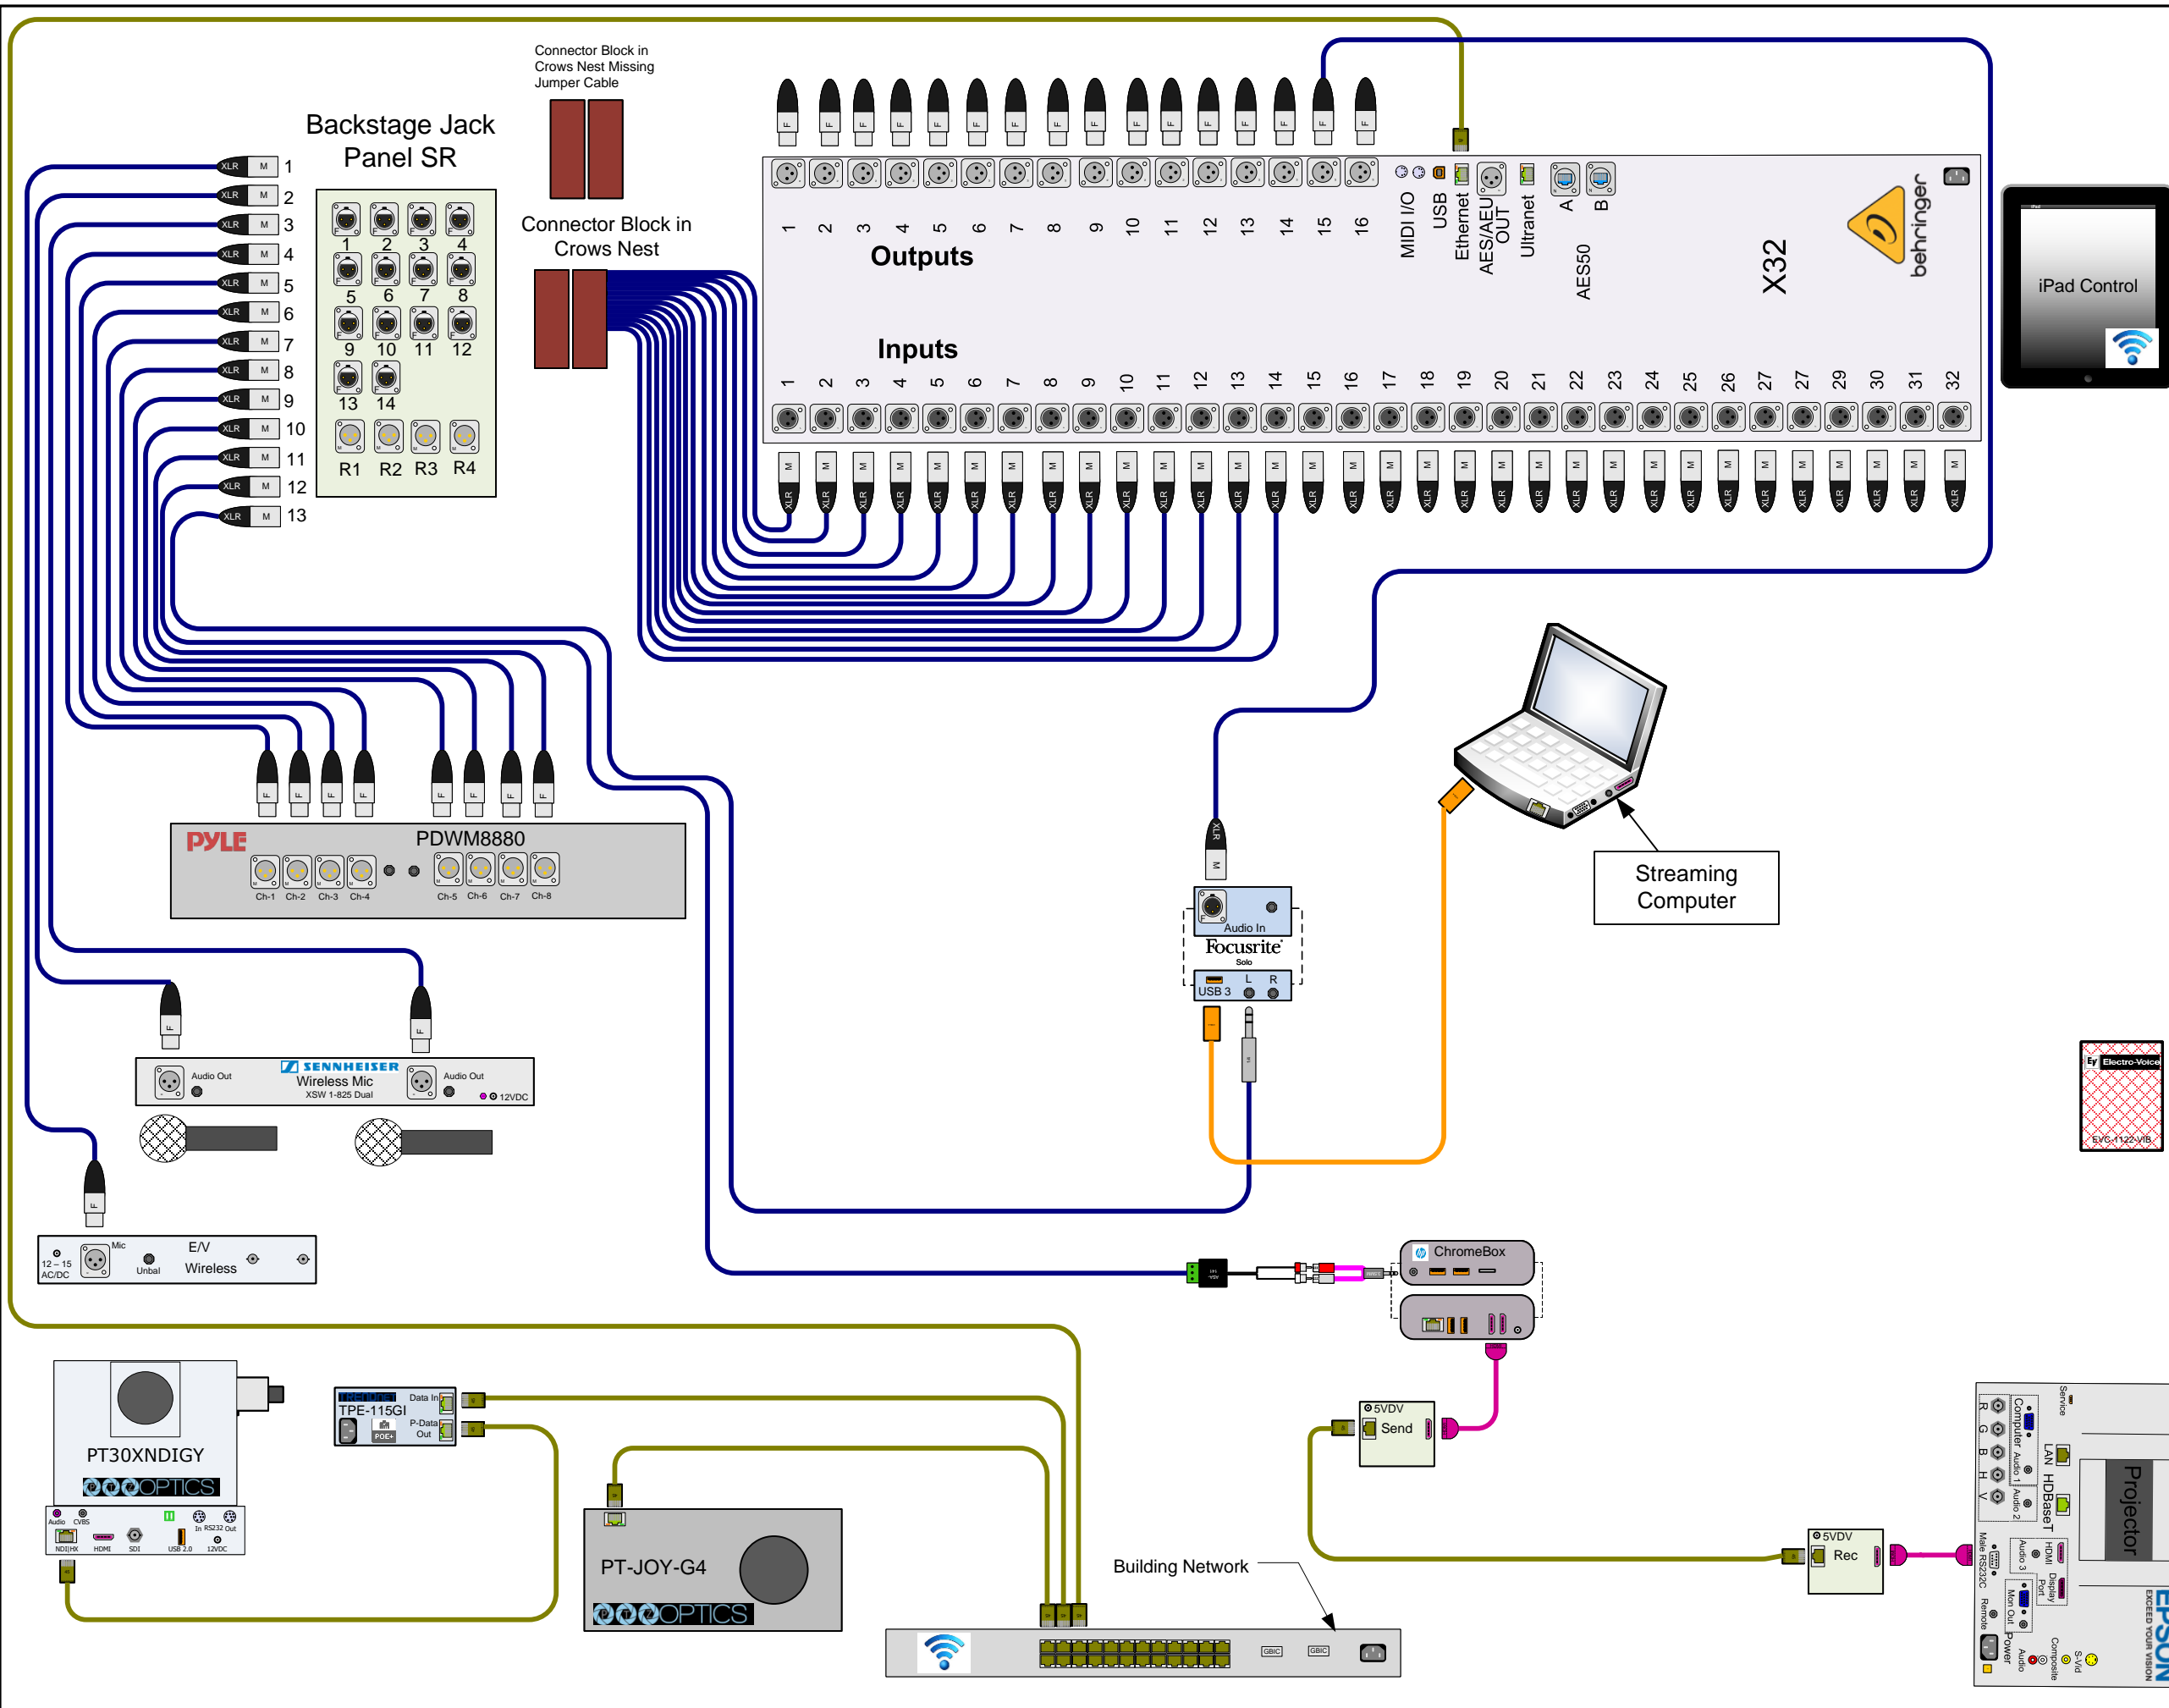

Proprietary & Confidential  
Property of Sound Concepts LLC  
Copyright 2022

CUSTOMER	
Bethel Tate High School	
Address	
PROJECT	
Café A/V	
Proj #	Dwg #
50957	
Date	Revision
6-10-2022	2
DRAWN BY	PAGE
J Murphy	1 OF 2

