




**SOUND CONCEPTS LLC**

1233 Castle Dr. Ste A5 Mason, Oh 45040  
513-703-0147

customerservice@soundconceptsllc.com  
www.soundconceptsllc.com

**Wire Color Legend**

Black	AC	AC Line
Blue	B	Audio, Balanced
Purple	U	Audio, Unbalanced
Brown	S	Speaker
Green	DA	Digital Audio
Yellow	E	CAT Cable
Light Green	DS	CAT Shielded
Light Blue	BL	Ground Circuit
Light Purple	BL	BLU Link
Pink	C	Co-Ax
Red	DC	DC Power
Green	CO	Serial
Orange	U	USB
Light Blue	F	Fiber
Purple	H	SDI - HDMI - DVI
Light Blue	HD	As Marked
Grey	A	As Marked

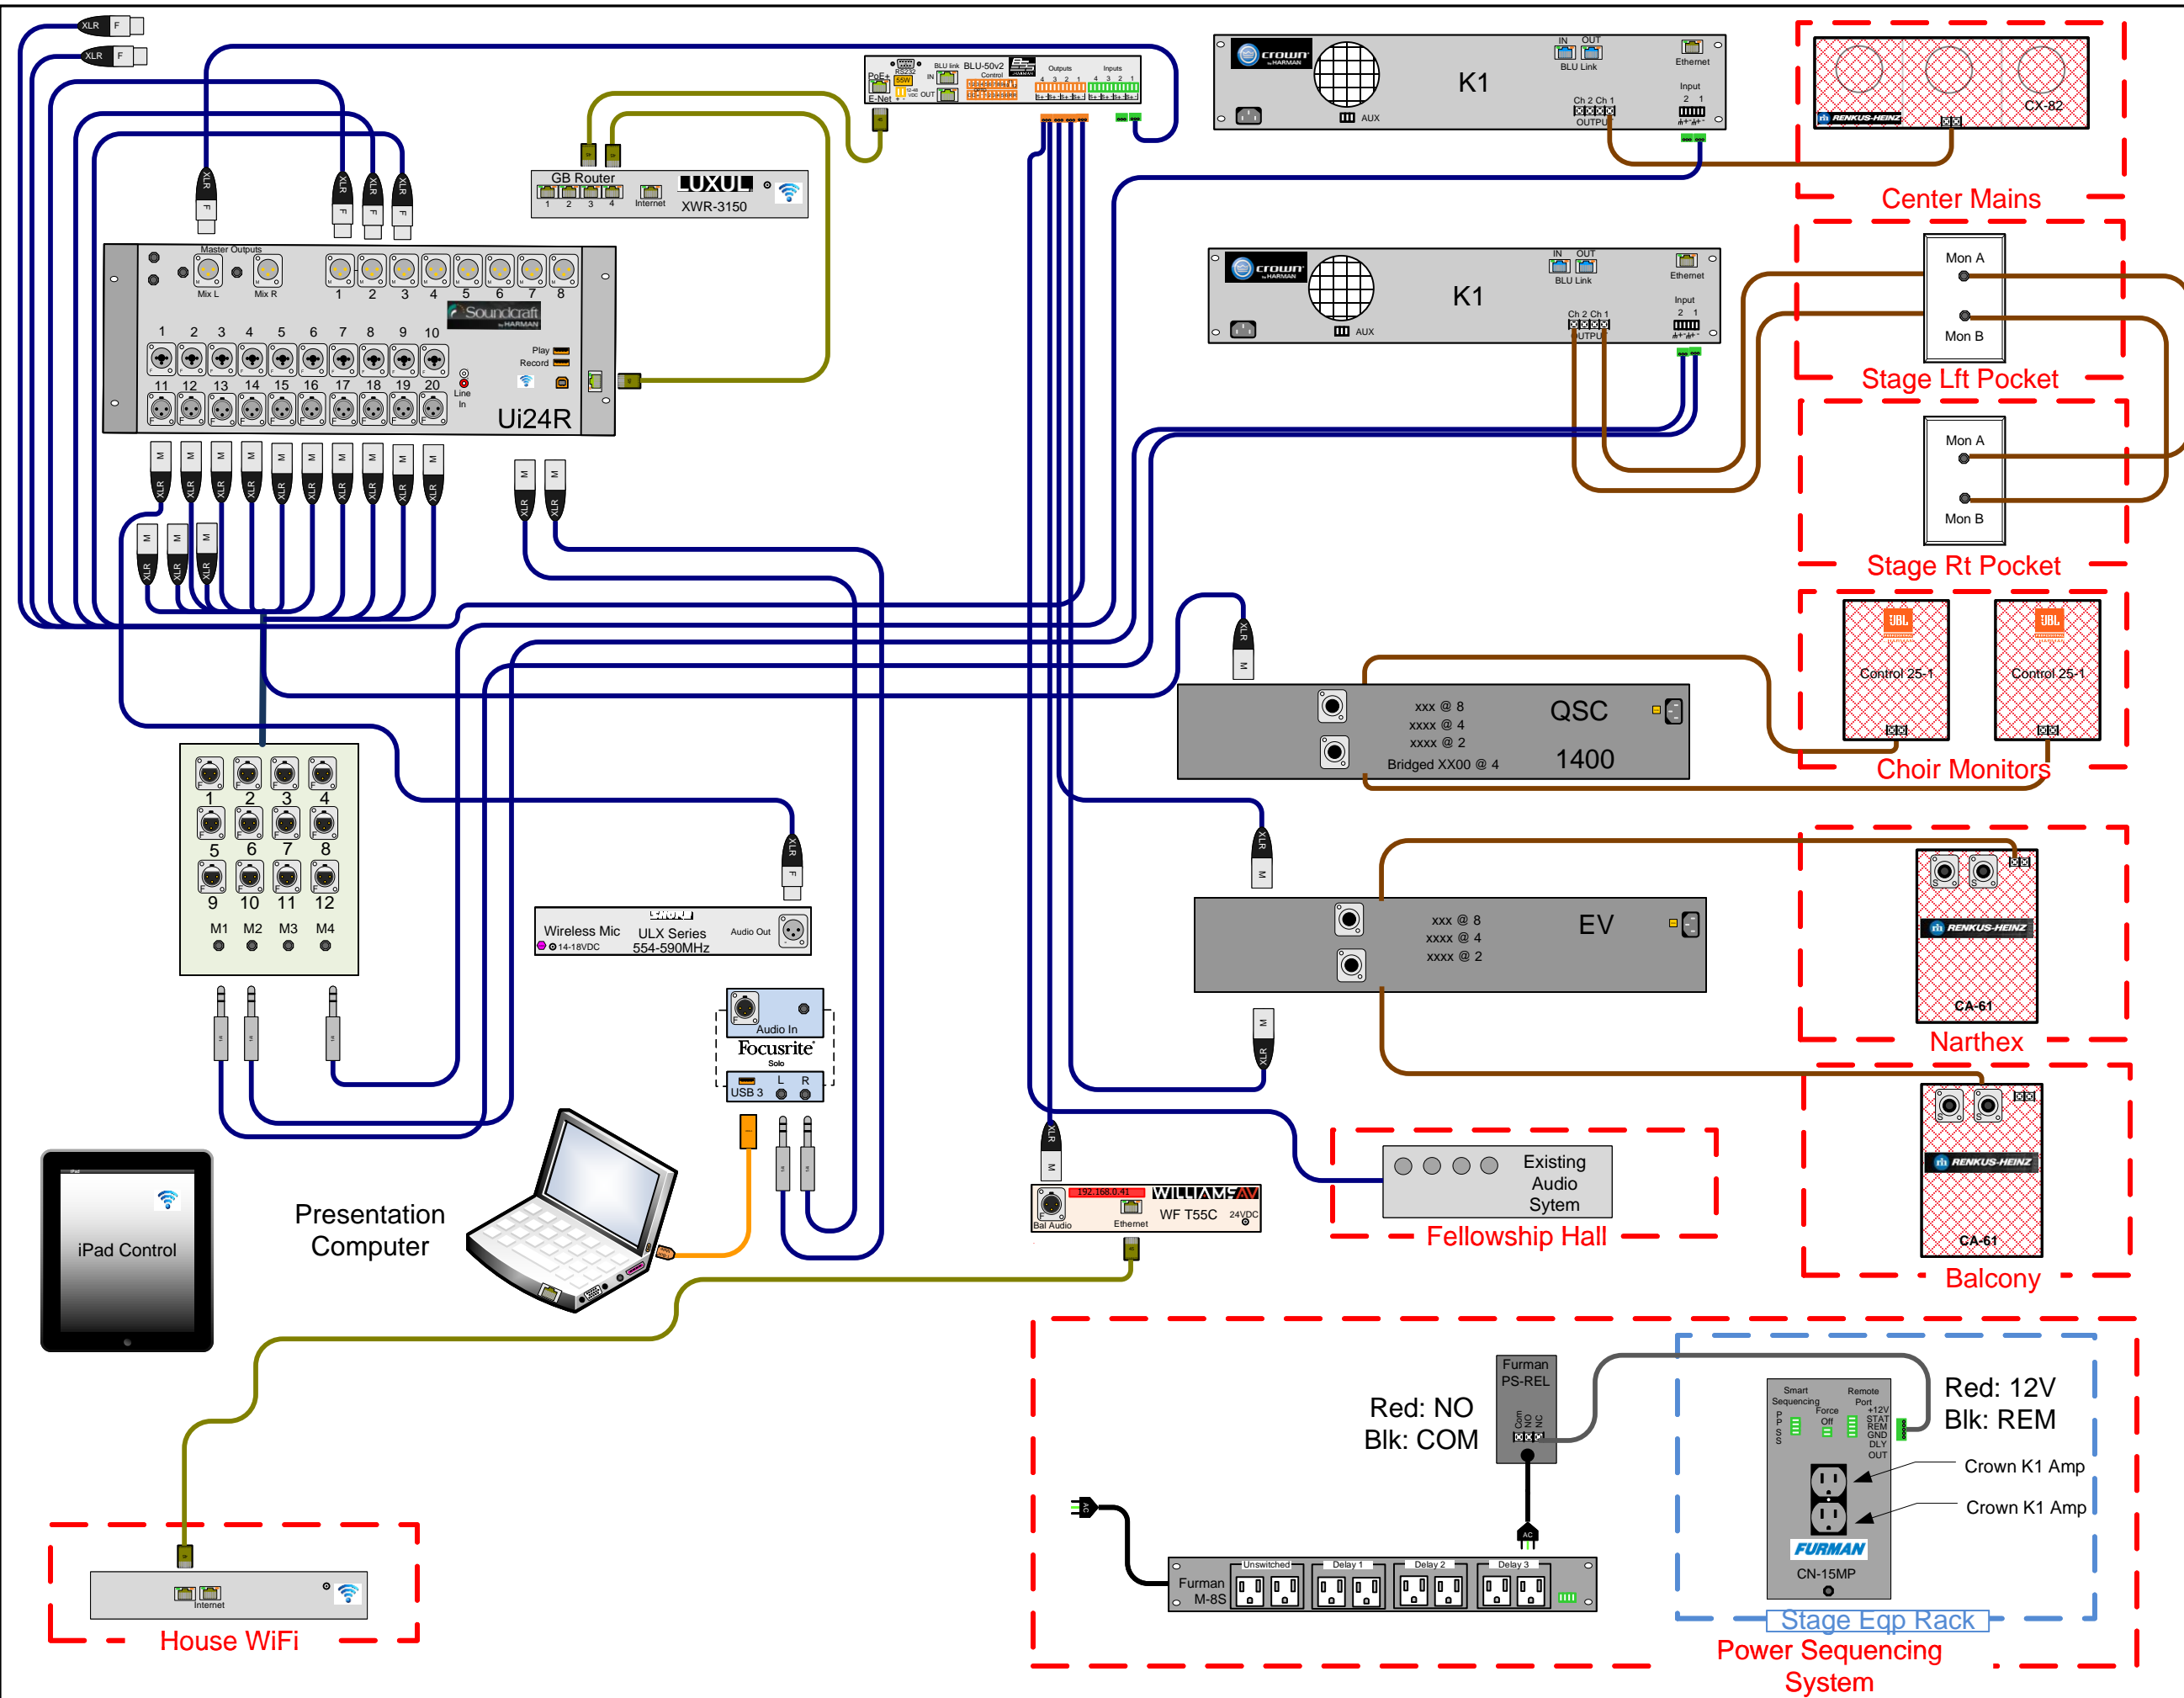

Proprietary & Confidential  
Property of Sound Concepts LLC  
Copyright 2024

CUSTOMER	
Christ Church Ft Thomas	
Address	
PROJECT	
Audio System	
Proj #	Dwg #
51006	51006-A
Date	Revision
3-25-24	4
DRAWN BY	PAGE
J Murphy	1 OF 1