



SOUND CONCEPTS LLC
 1233 Castle Dr. Ste A5 Mason, OH 45040
 513-703-0147
 customerservice@soundconceptsllc.com
 www.soundconceptsllc.com

Wire Color Legend

AC	AC Line
B	Audio, Balanced
U	Audio, Unbalanced
S	Speaker
DA	Digital Audio
E	Data
G	Ground Circuit
BL	BLU Link
C	Coax
DC	DC Power
SD	Serial
DM	Digital Media Bus
F	Fiber
H	HDMI - DVI
A	As Marked
VO	Video

Wire Number


Wire #	Origination	Destination	Type
A100	Console	Stage Pocket	CAT6
A101	Console	dbx/Amp Rack	CAT6
A102	Balcony	Amp Rack	CAT6
V103	Balcony	Chapel Proj	CAT6
V104	Balcony	S Transept FS	CAT6
V105	Balcony	N Transept FS	CAT6
V106	Balcony	S Choir FS	CAT6
V107	Balcony	N Choir FS	CAT6
V108	Signage	Undercroft JA	CAT6
A109	Amp Rack	Narthex Spk	2 Cond
L110	Balcony	Deacon's Closet	3 Co OAS
A111	Amp Rack	Mon A	2 Cond
A112	Amp Rack	Mon B	2 Cond
A113	Amp Rack	Mon C	2 Cond
A114	Amp Rack	Mon D	2 Cond
A115	Amp Rack	Mon E	2 Cond
A116	Amp Rack	Choir Mon	2 Cond

192.168.1.249 IP Address

Preliminary

Proprietary & Confidential
 Property of Sound Concepts LLC
 Copyright 2023

College Hill Presbyterian	
Project: Sanct. Audio/Video/Presentation	
PROJ #	50775
DWG #	50775-S
DATE	3-20-23
REVISION	10
DRAWN BY	J Murphy
PAGE	1 OF 8

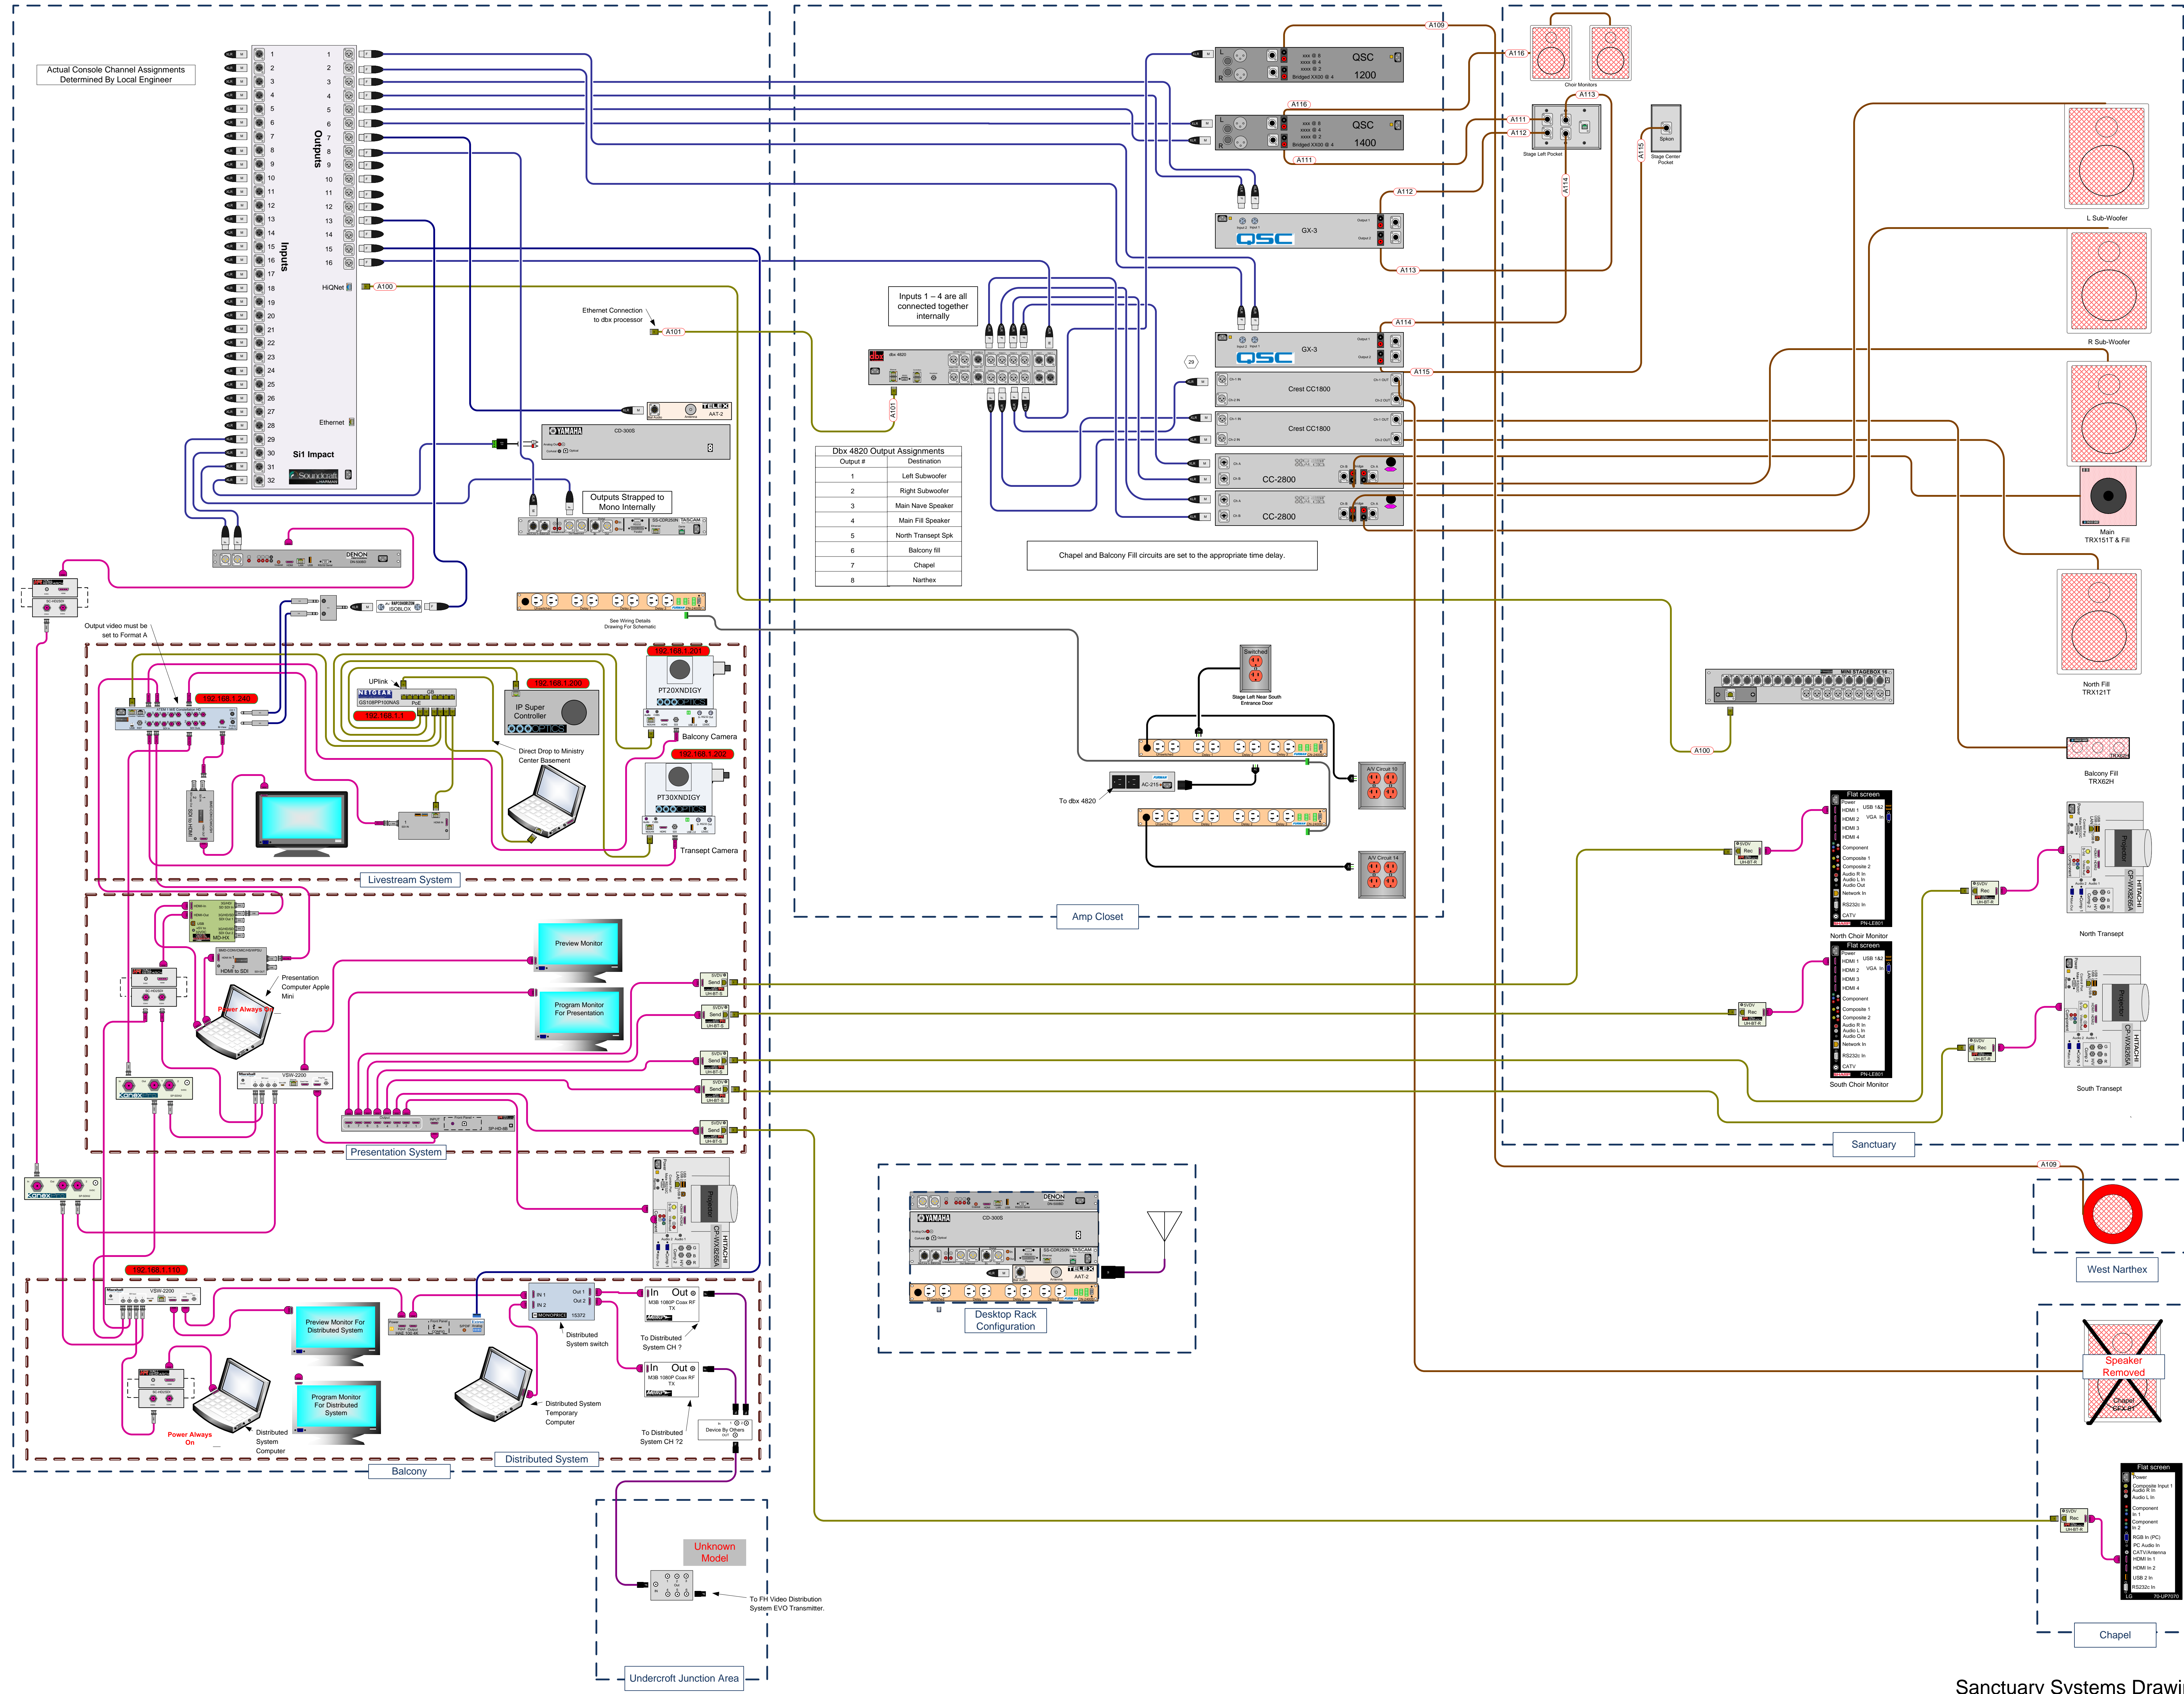

Inputs 1 - 4 are all connected together internally

Dbx 4820 Output Assignments

Output #	Destination
1	Left Subwoofer
2	Right Subwoofer
3	Main Nave Speaker
4	Main Fill Speaker
5	North Transept Spk
6	Balcony fill
7	Chapel
8	Narthex

Chapel and Balcony Fill circuits are set to the appropriate time delay.

Amp Closet

Desktop Rack Configuration

Sanctuary Systems Drawing




SOUND CONCEPTS LLC

1233 Castle Dr. Ste A5 Mason, Oh 45040
 513-703-0147
 customerservice@soundconceptsllc.com
 www.soundconceptsllc.com

Wire Color Legend

Black	AC	AC Line
Blue	B	Audio, Balanced
Purple	U	Audio, Unbalanced
Brown	S	Speaker
Teal	DA	Digital Audio
Yellow	E	Data
Green	DS	Data Shielded
Light Green		Ground Circuit
Light Blue	BL	BLU Link
Pink	C	Co-Ax
Red	DC	DC Power
Dark Green	CO	Serial
Orange	U	USB
Light Purple	F	Fiber
Light Blue	H	HDMI - DVI
Light Blue	HD	As Marked
Grey	A	As Marked

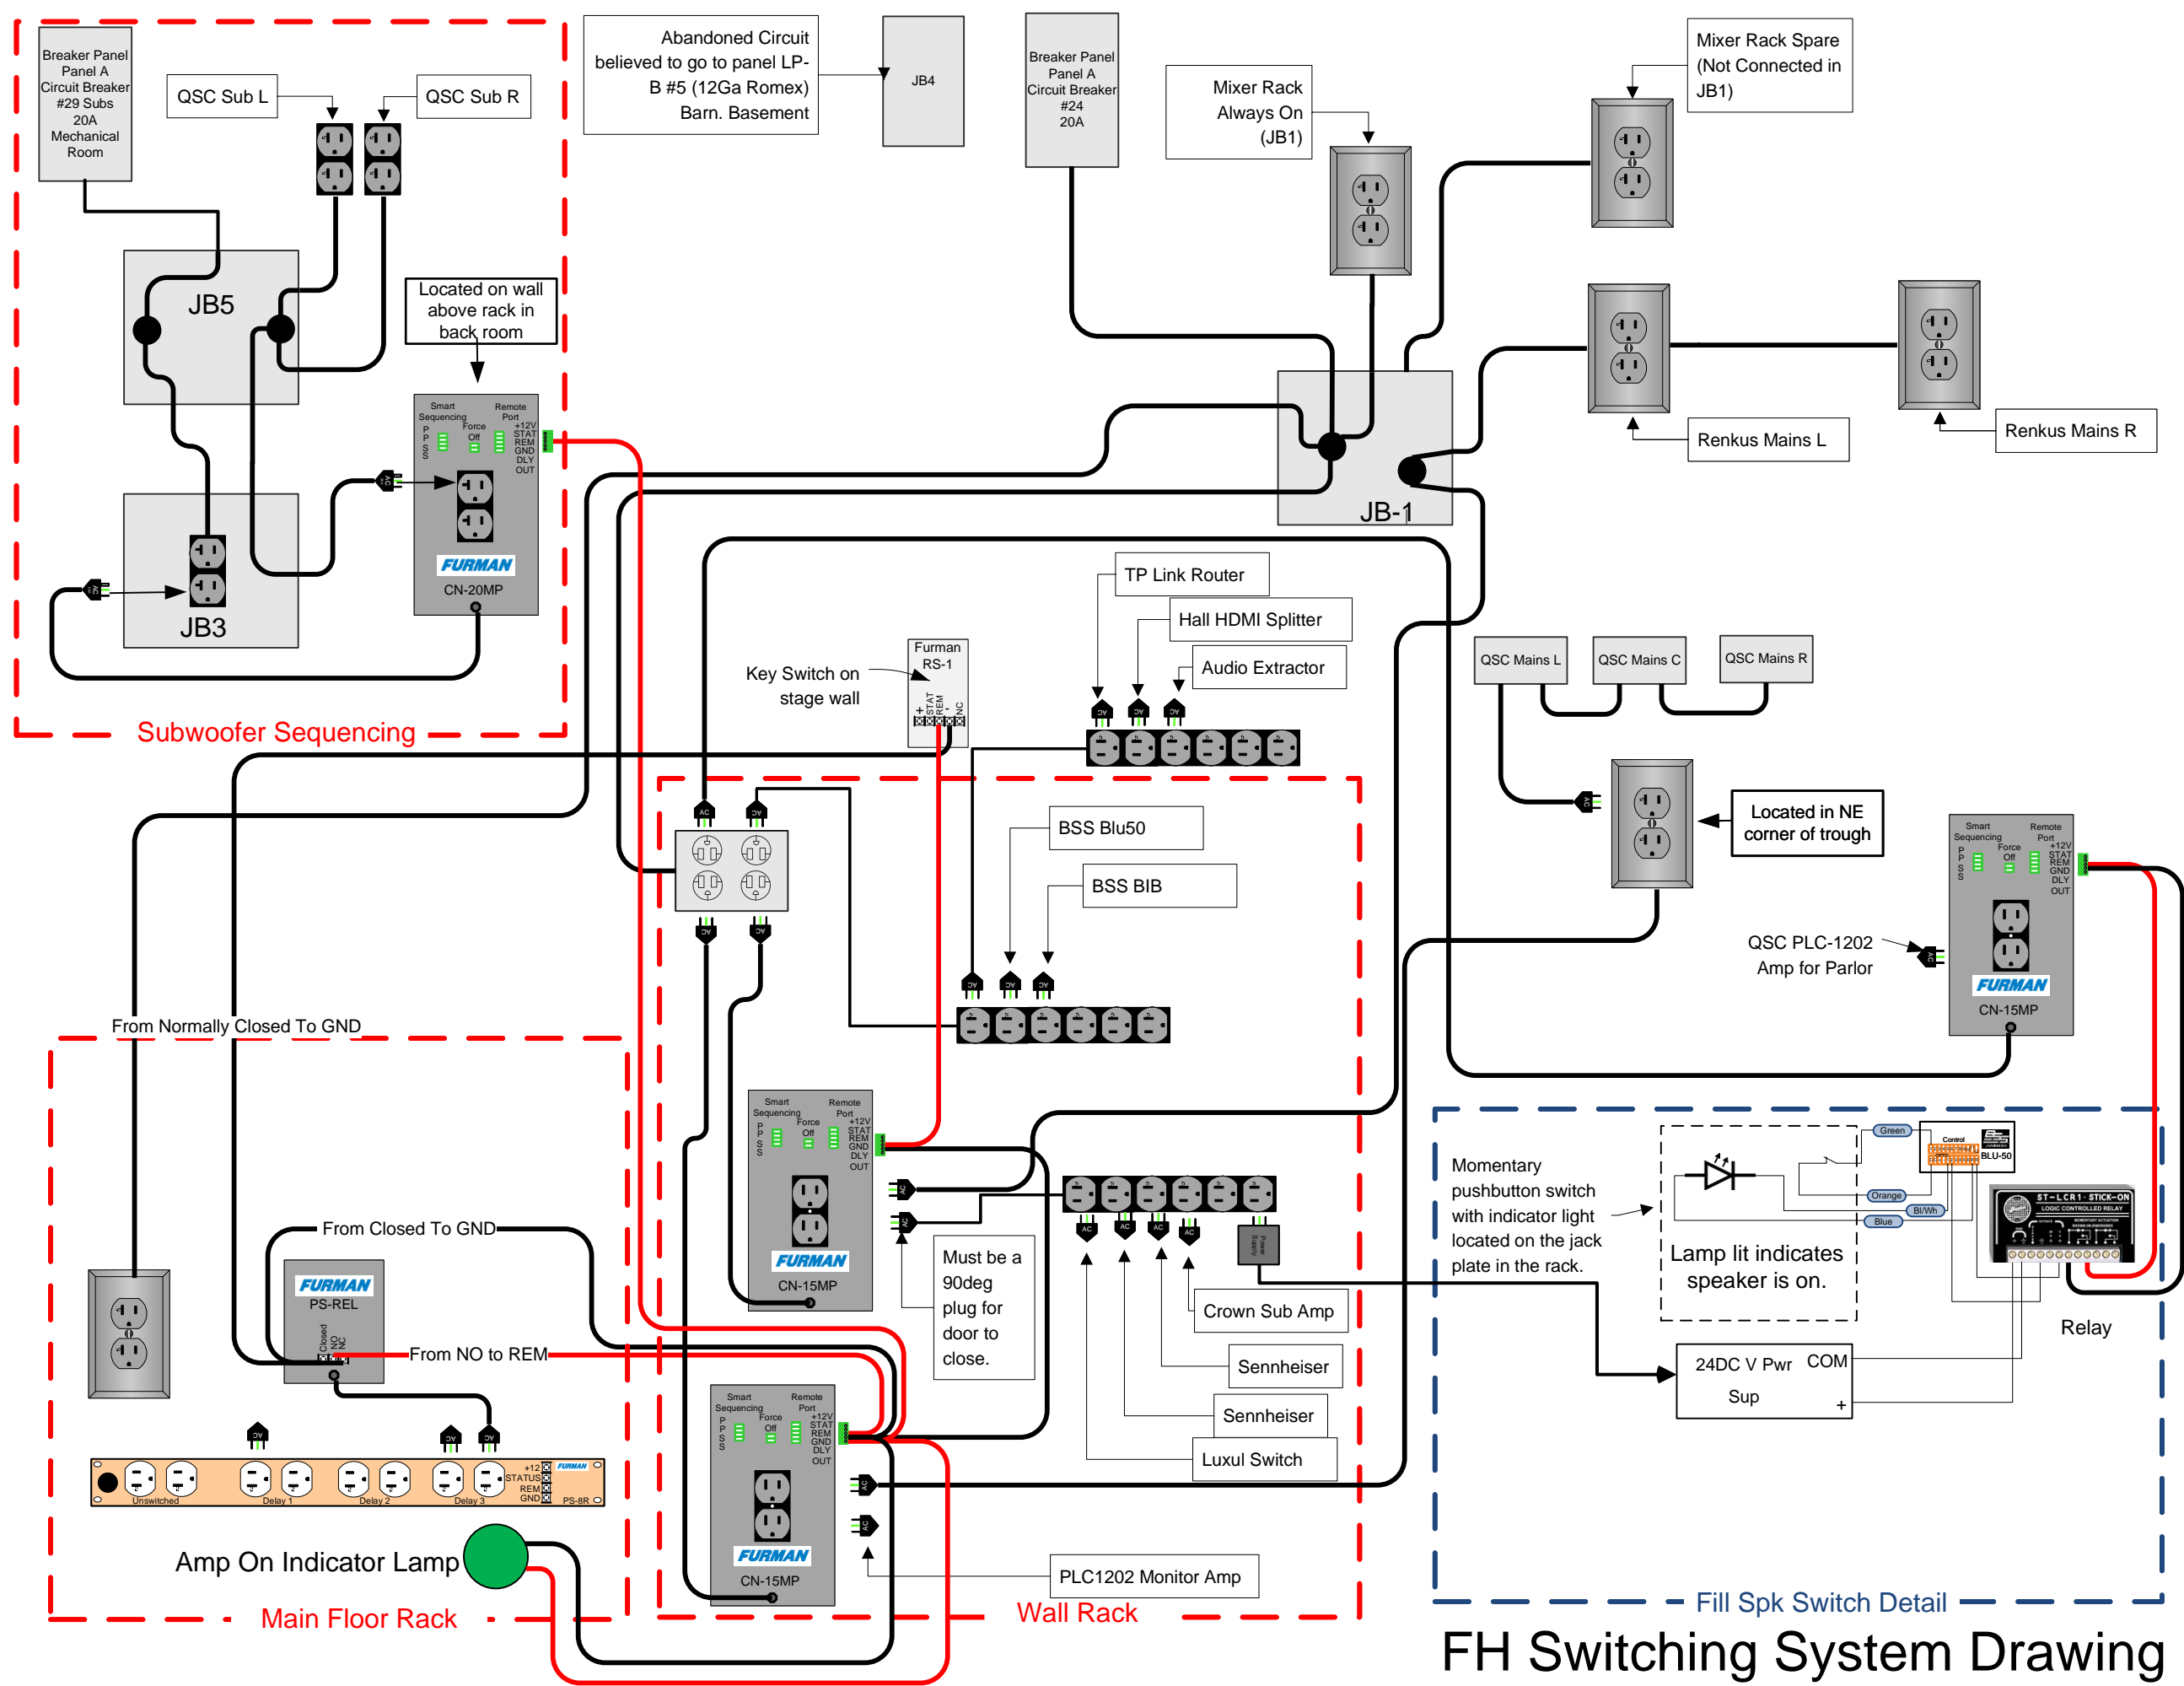


FH Switching System Drawing

Proprietary & Confidential
 Property of Sound Concepts LLC
 Copyright 2023

CUSTOMER	
College Hill Presbyterian	
Address	
PROJECT	
Fellowship Hall Sequencing	
Proj #	Dwg #
50977	
Date	Revision
10-13-22	4
DRAWN BY	PAGE
J Murphy	2 OF 7



SOUND CONCEPTS LLC
 1233 Castle Dr. Ste A5 Mason, Oh 45040
 513-703-0147
 customerservice@soundconceptsllc.com
 www.soundconceptsllc.com

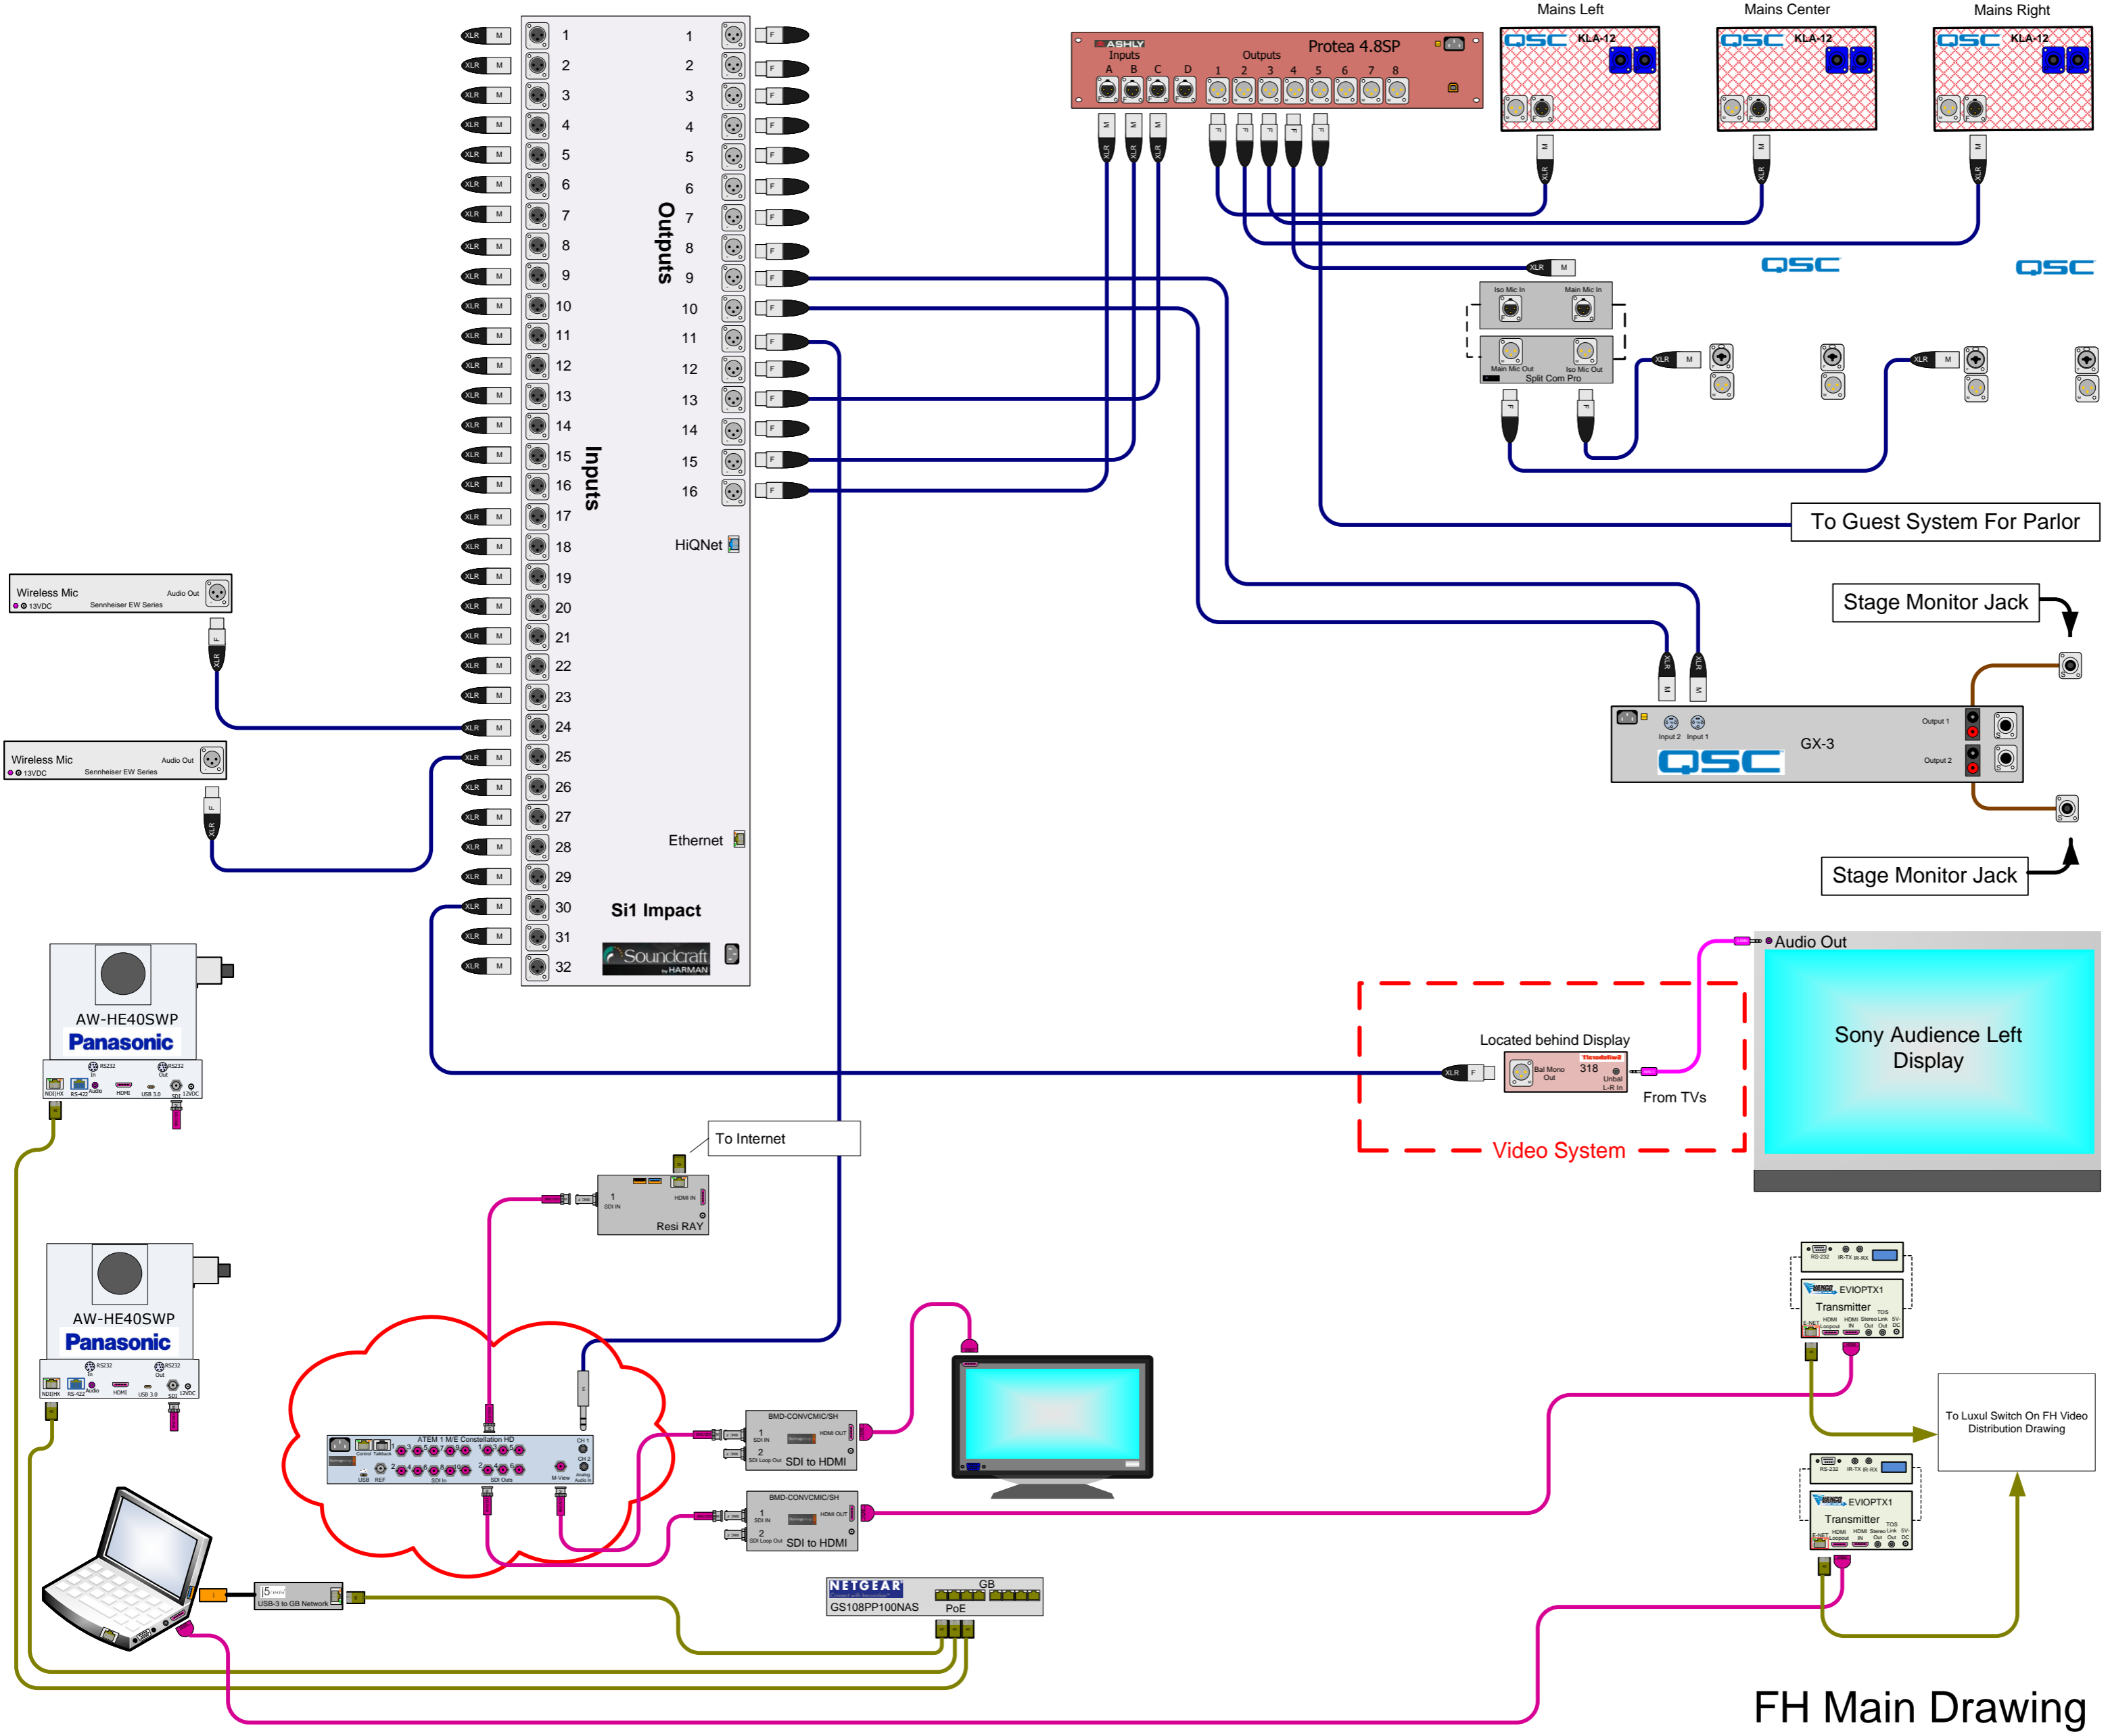


Wire Color Legend

AC	AC Line
B	Audio, Balanced
U	Audio, Unbalanced
S	Speaker
DA	Digital Audio
E	Data
	Ground Circuit
BL	BLU Link
C	Co-Ax
DC	DC Power
CO	Serial
DM	Digital Media 8G
F	Fiber
H	HDMI - DVI
A	As Marked

Proprietary & Confidential
 Property of Sound Concepts LLC
 Copyright 2023

CUSTOMER	
College Hill Presbyterian	
Address	
PROJECT	
Fellowship Hall Audio	
Proj #	Dwg #
50977	50977-FH-Main
Date	Revision
1-13-2023	1
DRAWN BY	PAGE
J Murphy	3 OF 7

FH Main Drawing

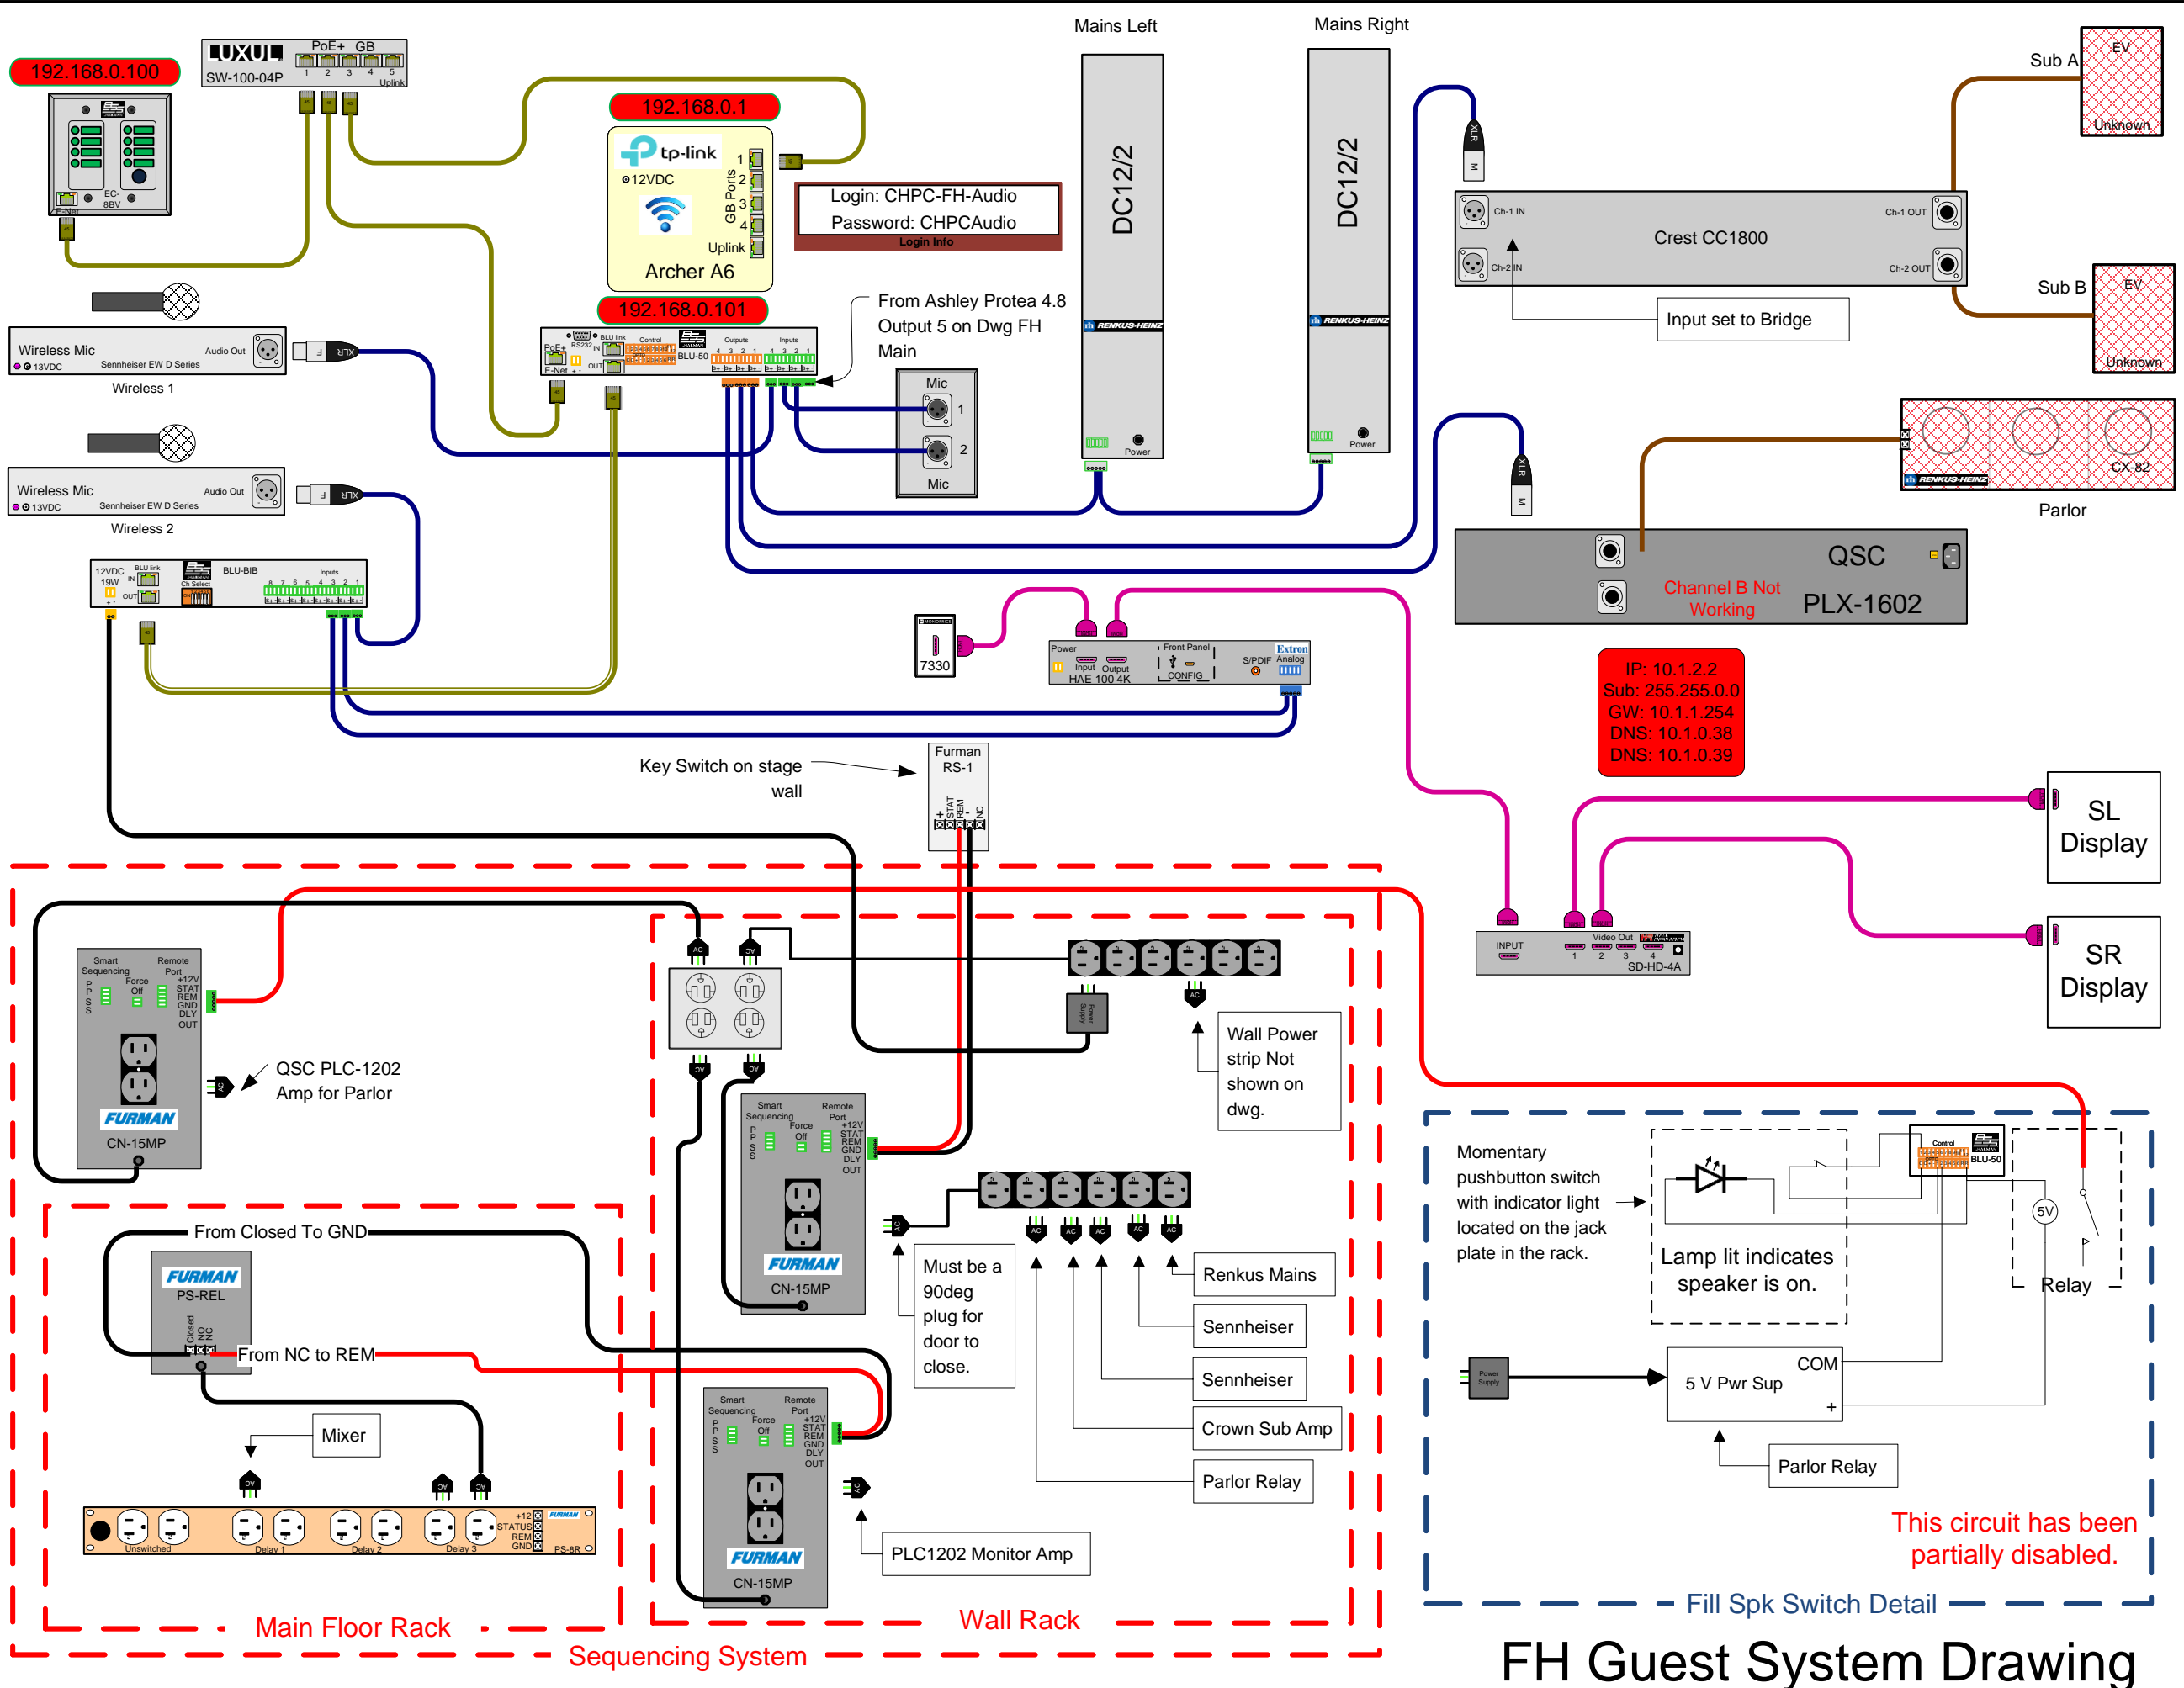

SOUND CONCEPTS LLC

1233 Castle Dr. Ste A5 Mason, Oh 45040
 513-703-0147
 customerservice@soundconceptsllc.com
 www.soundconceptsllc.com

Wire Color Legend

AC	AC Line
B	Audio, Balanced
U	Audio, Unbalanced
S	Speaker
DA	Digital Audio
E	Data
DS	Data Shielded
Green	Ground Circuit
BL	BLU Link
C	Co-Ax
DC	DC Power
CO	Serial
U	USB
F	Fiber
H	HDMI - DVI
HD	As Marked
A	As Marked


Proprietary & Confidential
 Property of Sound Concepts LLC
 Copyright 2023

CUSTOMER	
College Hill Presbyterian	
Address	
PROJECT	
Fellowship Hall Autosystem	
Proj #	Dwg #
50977	
Date	Revision
2-17-25	11
DRAWN BY	PAGE
J Murphy	4 OF 7

FH Guest System Drawing

This circuit has been partially disabled.

Fill Spk Switch Detail

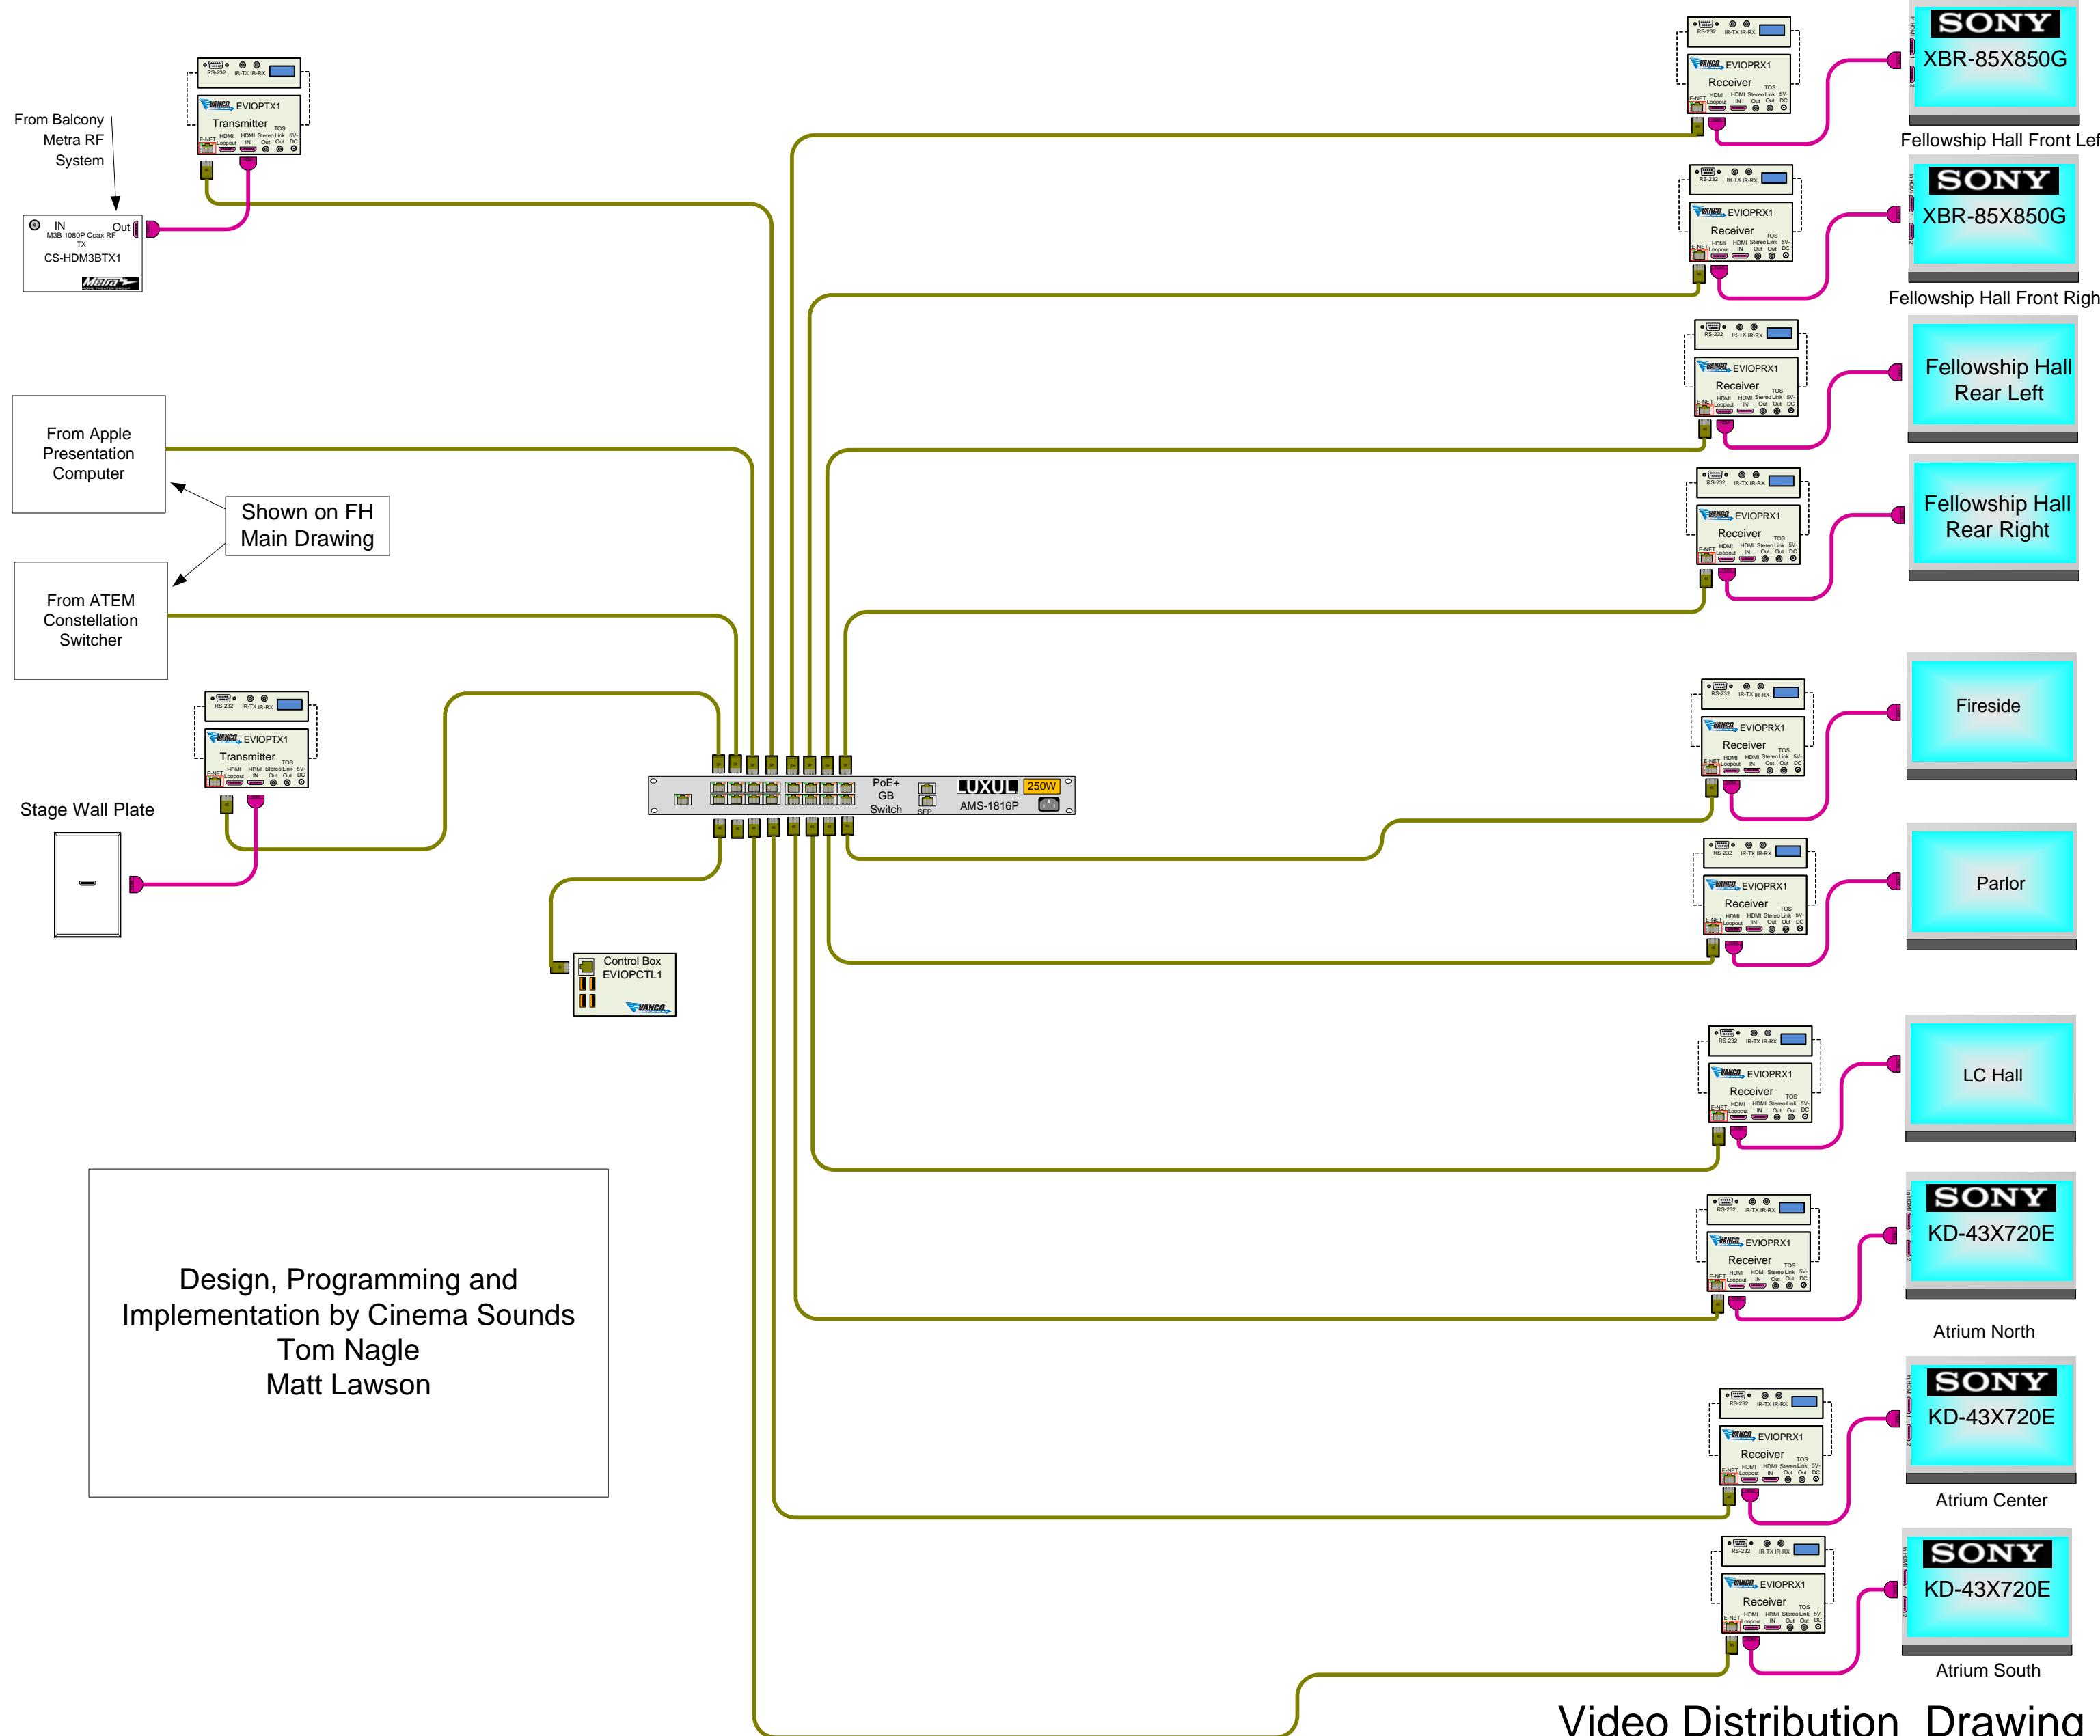

SOUND CONCEPTS LLC
 1233 Castle Dr. Ste A5 Mason, Oh 45040
 513-703-0147
 customerservice@soundconceptsllc.com
 www.soundconceptsllc.com

Wire Color Legend

AC	AC Line
B	Audio, Balanced
U	Audio, Unbalanced
S	Speaker
DA	Digital Audio
E	Data
	Ground Circuit
BL	BLU Link
C	Co-Ax
DC	DC Power
CO	Serial
DM	Digital Media 8G
F	Fiber
H	HDMI - DVI
A	As Marked

Design, Programming and
 Implementation by Cinema Sounds
 Tom Nagle
 Matt Lawson


Proprietary & Confidential
 Property of Sound Concepts LLC
 Copyright 2023

CUSTOMER	
College Hill Presbyterian	
Address	
PROJECT	
Fellowship Hall Video Distribution	
Proj #	Dwg #
50977	50977-FH-Vid
Date	Revision
1-13-23	0
DRAWN BY	PAGE
J Murphy	5 OF 7

Video Distribution Drawing

Fellowship Hall Video Distribution System

Black Arrow = Cat6
 Blue Arrow = HDMI
 Red Arrow = SD Video

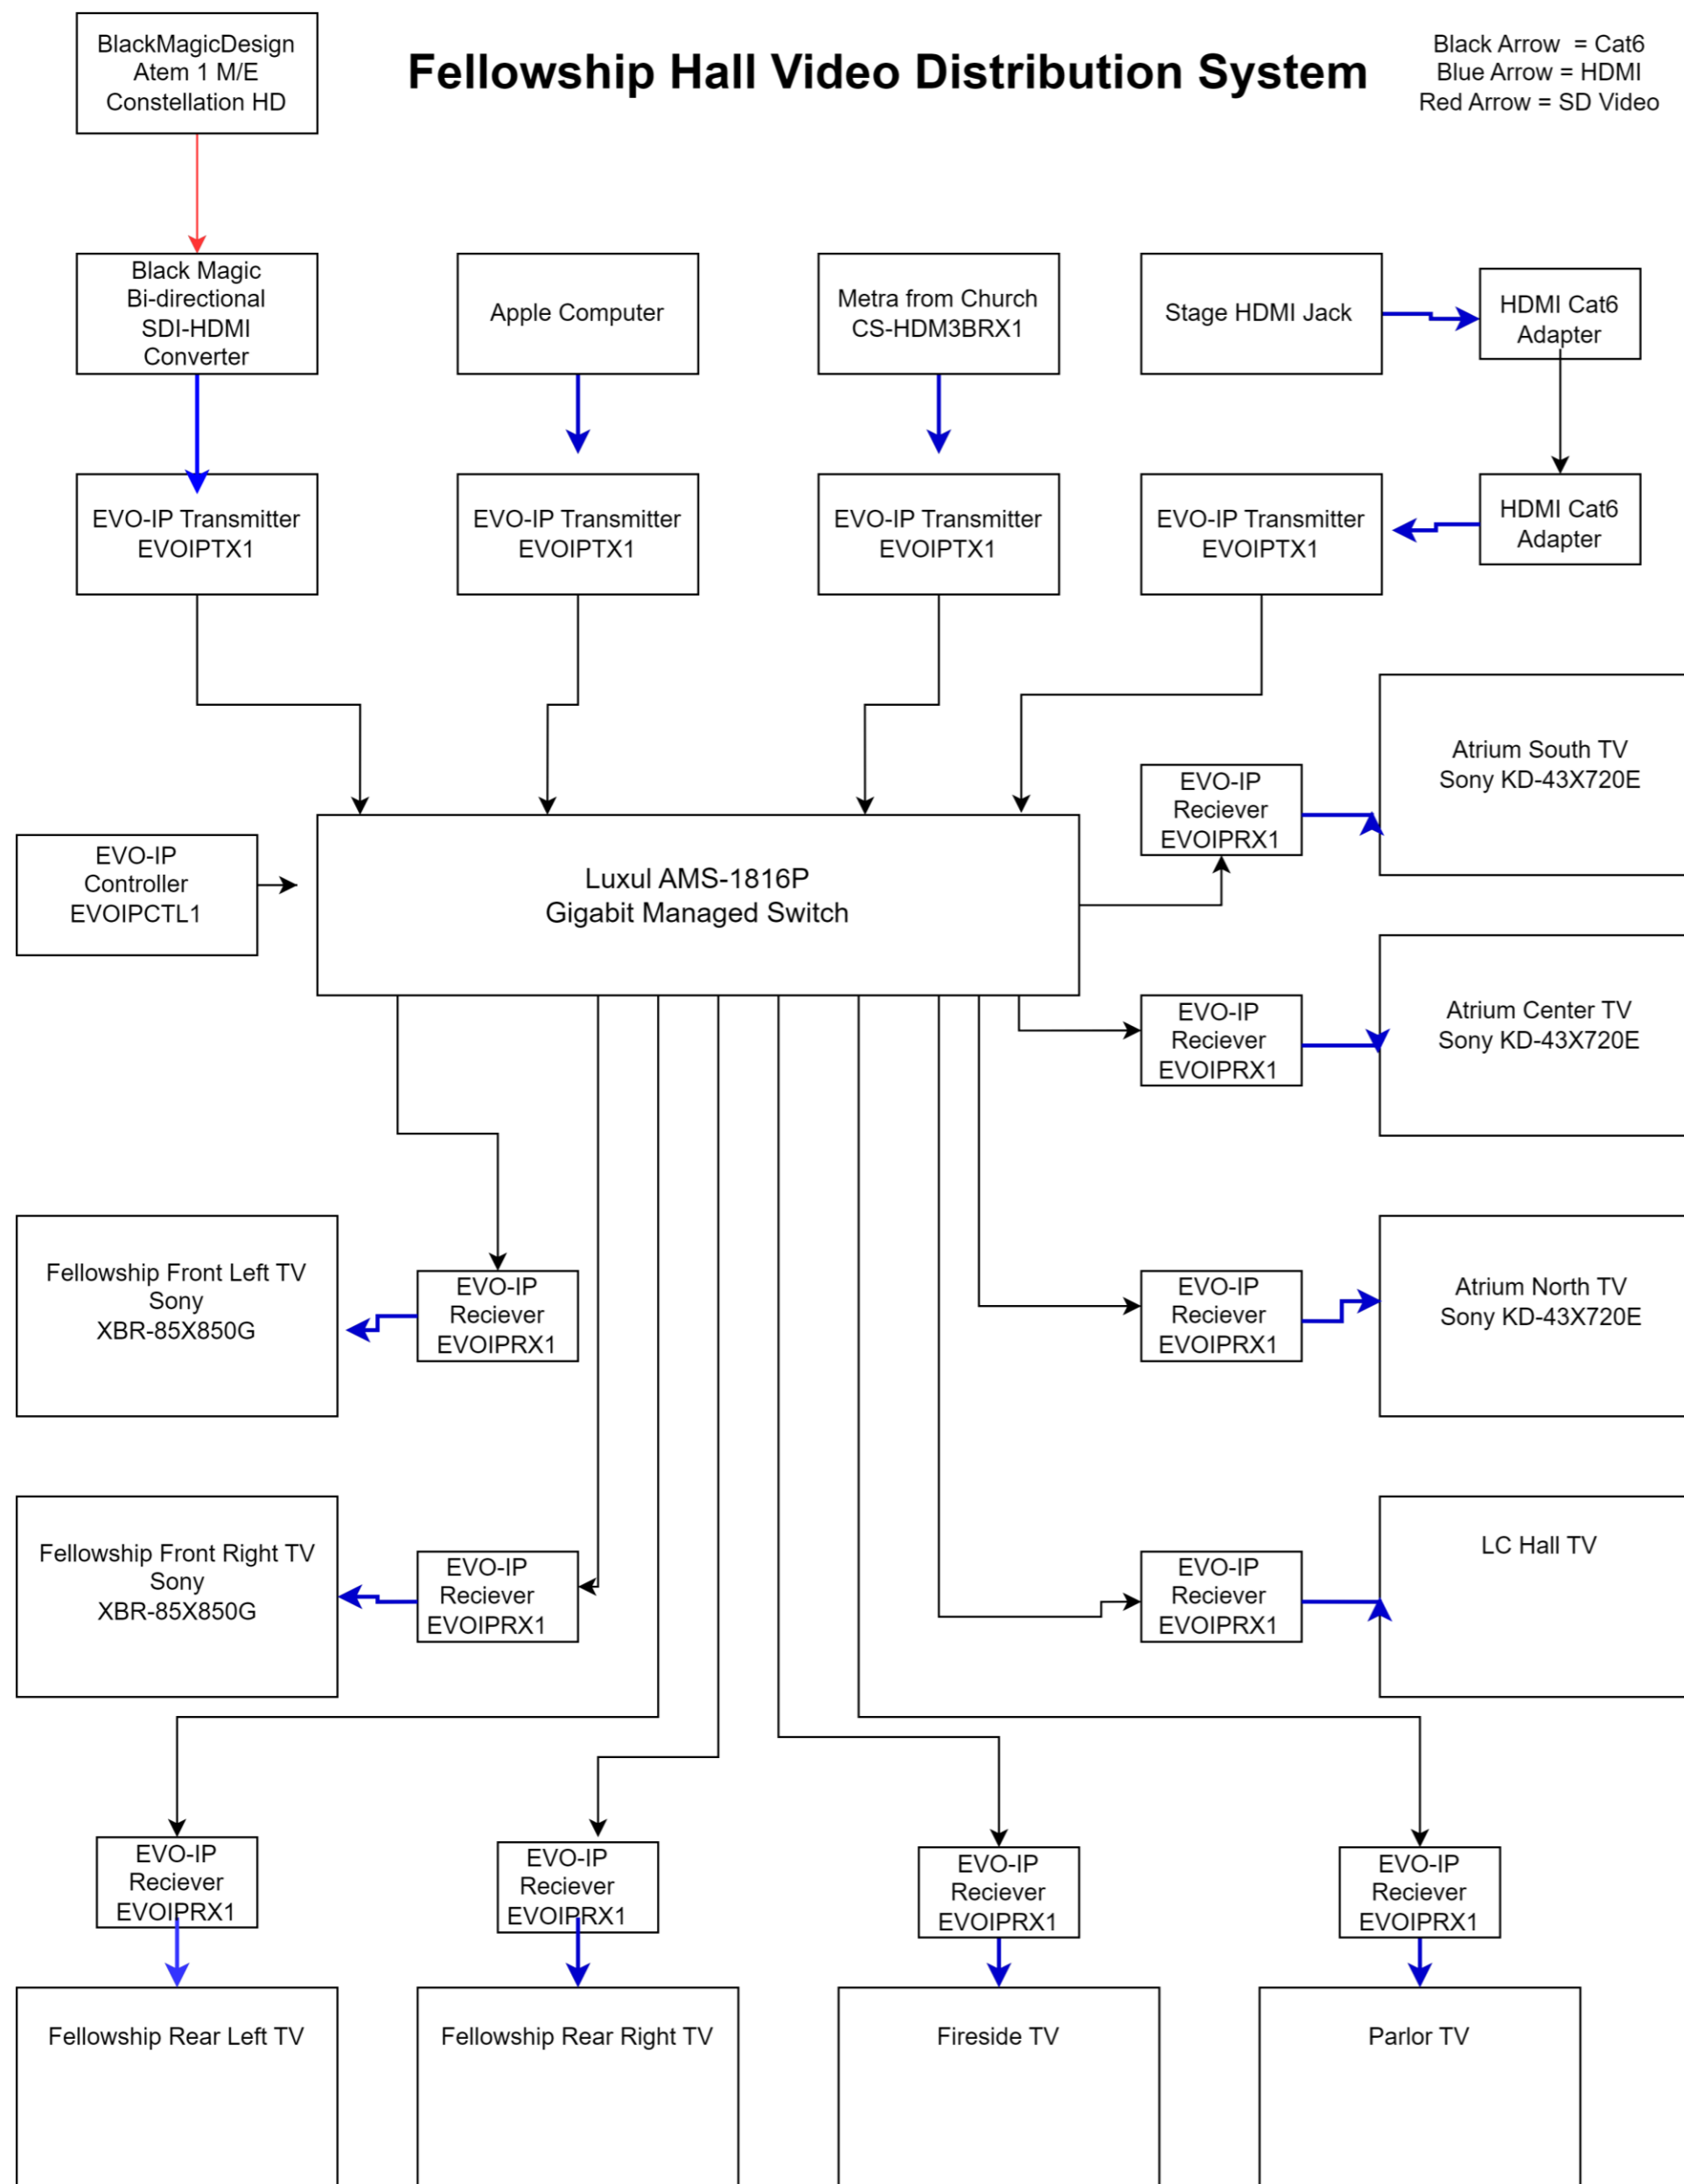

Design, Programming and Implementation by Cinema Sounds
 Tom Nagle
 Matt Lawson

Video Distribution Line Drawing



SOUND CONCEPTS LLC
 1233 Castle Dr. Ste A5 Mason, Oh 45040
 513-703-0147
 customerservice@soundconceptsllc.com
 www.soundconceptsllc.com


Proprietary & Confidential Property of Sound Concepts LLC Copyright 2023	
CUSTOMER College Hill Presbyterian	
Address	
PROJECT Fellowship Hall Video Distribution	
Proj #	Dwg #
Date	Revision
1-13-23	0
DRAWN BY	PAGE
J Murphy	6 OF 7



SOUND CONCEPTS LLC

1233 Castle Dr. Ste A5 Mason, Oh 45040
513-703-0147

customerservice@soundconceptsllc.com
www.soundconceptsllc.com

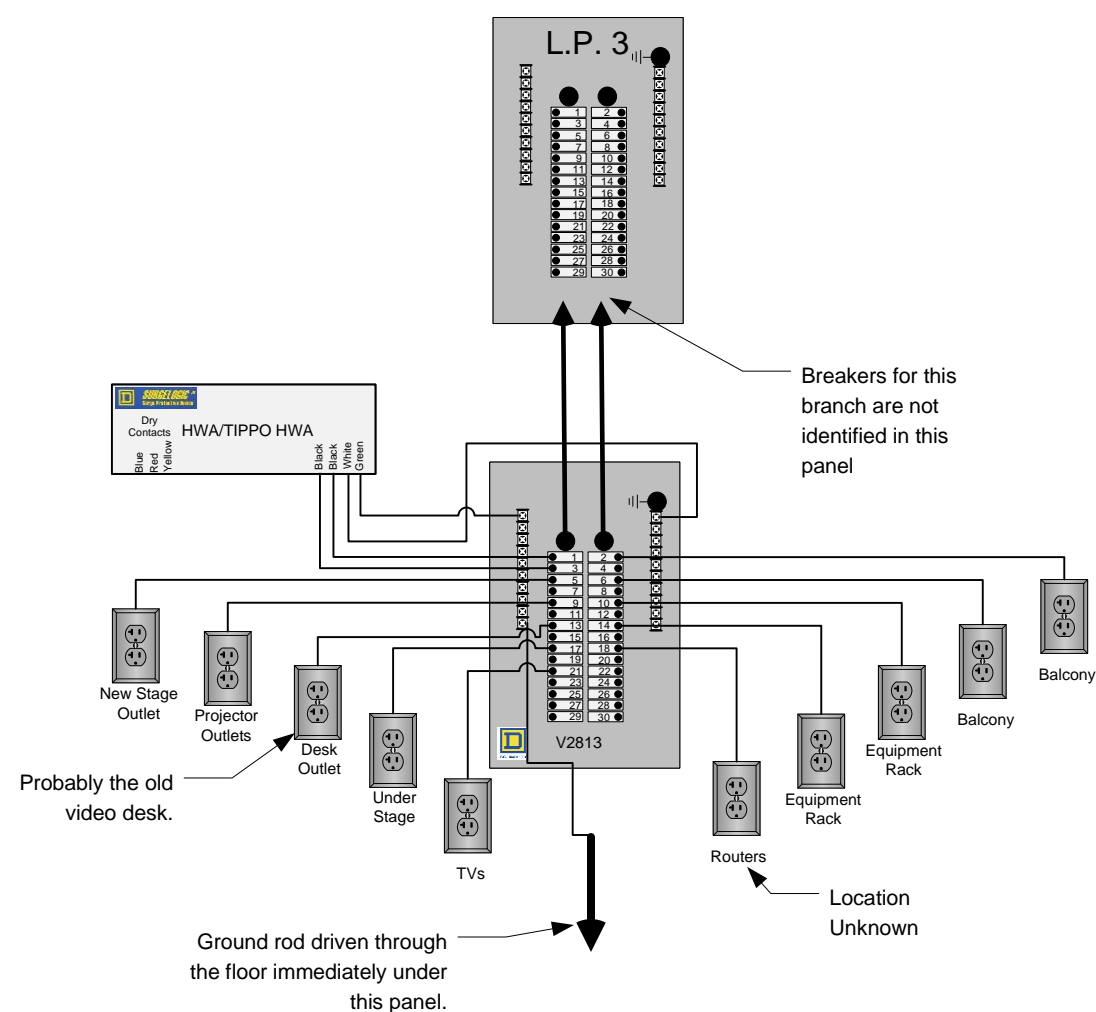

Proprietary & Confidential
Property of Sound Concepts LLC
Copyright 2023

CUSTOMER

College Hill Presbyterian

Address

PROJECT

Sanct A/V Electrical

Proj #

Dwg #

Date

Revision

2-6-23

0

DRAWN BY

PAGE

J Murphy

7 OF 7




SOUND CONCEPTS LLC

1233 Castle Dr. Ste A5 Mason, Oh 45040
513-703-0147

customerservice@soundconceptsllc.com
www.soundconceptsllc.com

Wire Color Legend

	AC	AC Line
	B	Audio, Balanced
	U	Audio, Unbalanced
	S	Speaker
	DA	Digital Audio
	E	Data
	DS	Data Shielded
		Ground Circuit
	BL	BLU Link
	C	Co-Ax
	DC	DC Power
	CO	Serial
	U	USB
	F	Fiber
	H	HDMI - DVI
	HD	As Marked
	A	As Marked

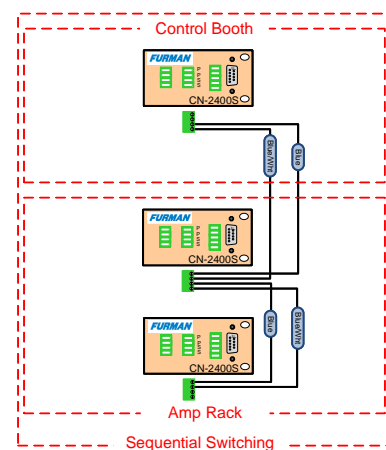

Proprietary & Confidential
Property of Sound Concepts LLC
Copyright 2023

CUSTOMER

College Hill Presbyterian

Address

PROJECT

Sanctuary Sequence Detail

Proj #	Dwg #
Date	Revision
3-9-2023	0
DRAWN BY	PAGE
J Murphy	8 OF 8