


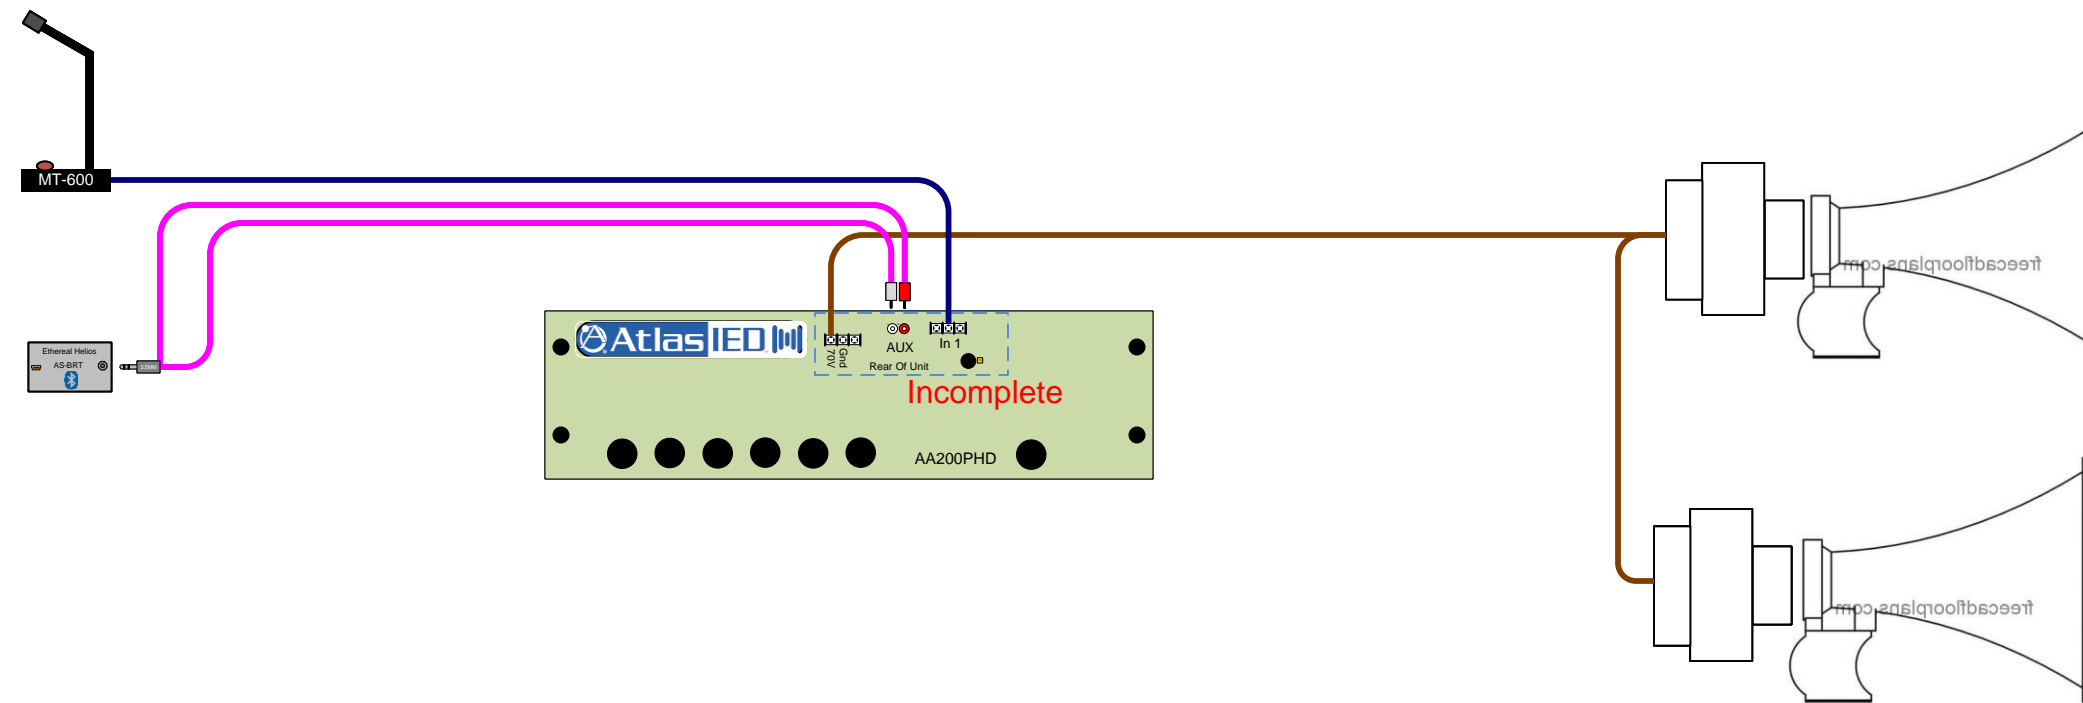

SOUND CONCEPTS LLC

1233 Castle Dr. Ste A5 Mason, Oh 45040
513-703-0147

customerservice@soundconceptsllc.com
www.soundconceptsllc.com



Wire Color Legend

- AC AC Line
- B Audio, Balanced
- U Audio, Unbalanced
- S Speaker
- DA Digital Audio
- E CAT Cable
- DS CAT Shielded
- Ground Circuit
- BL BLU Link
- C Co-Ax
- DC DC Power
- CO Serial
- U USB
- F Fiber
- H HDMI - DVI
- HD As Marked
- A As Marked

Proprietary & Confidential
Property of Sound Concepts LLC
Copyright 2024

CUSTOMER

CNEAA

Address

PROJECT

Football Field

Proj #

XXXXX

Dwg #

XXXXX

Date

8-20-24

Revision

0

DRAWN BY

J Murphy

PAGE

1 OF 1