




SOUND CONCEPTS LLC

1233 Castle Dr. Ste A5 Mason, Oh 45040
 513-703-0147
 customerservice@soundconceptsllc.com
 www.soundconceptsllc.com

Wire Color Legend

AC	AC Line
B	Audio, Balanced
U	Audio, Unbalanced
S	Speaker
DA	Digital Audio
E	Data
	Ground Circuit
BL	BLU Link
C	Co-Ax
DC	DC Power
CO	Serial
DM	Digital Media 8G
F	Fiber
H	HDMI - DVI
A	As Marked

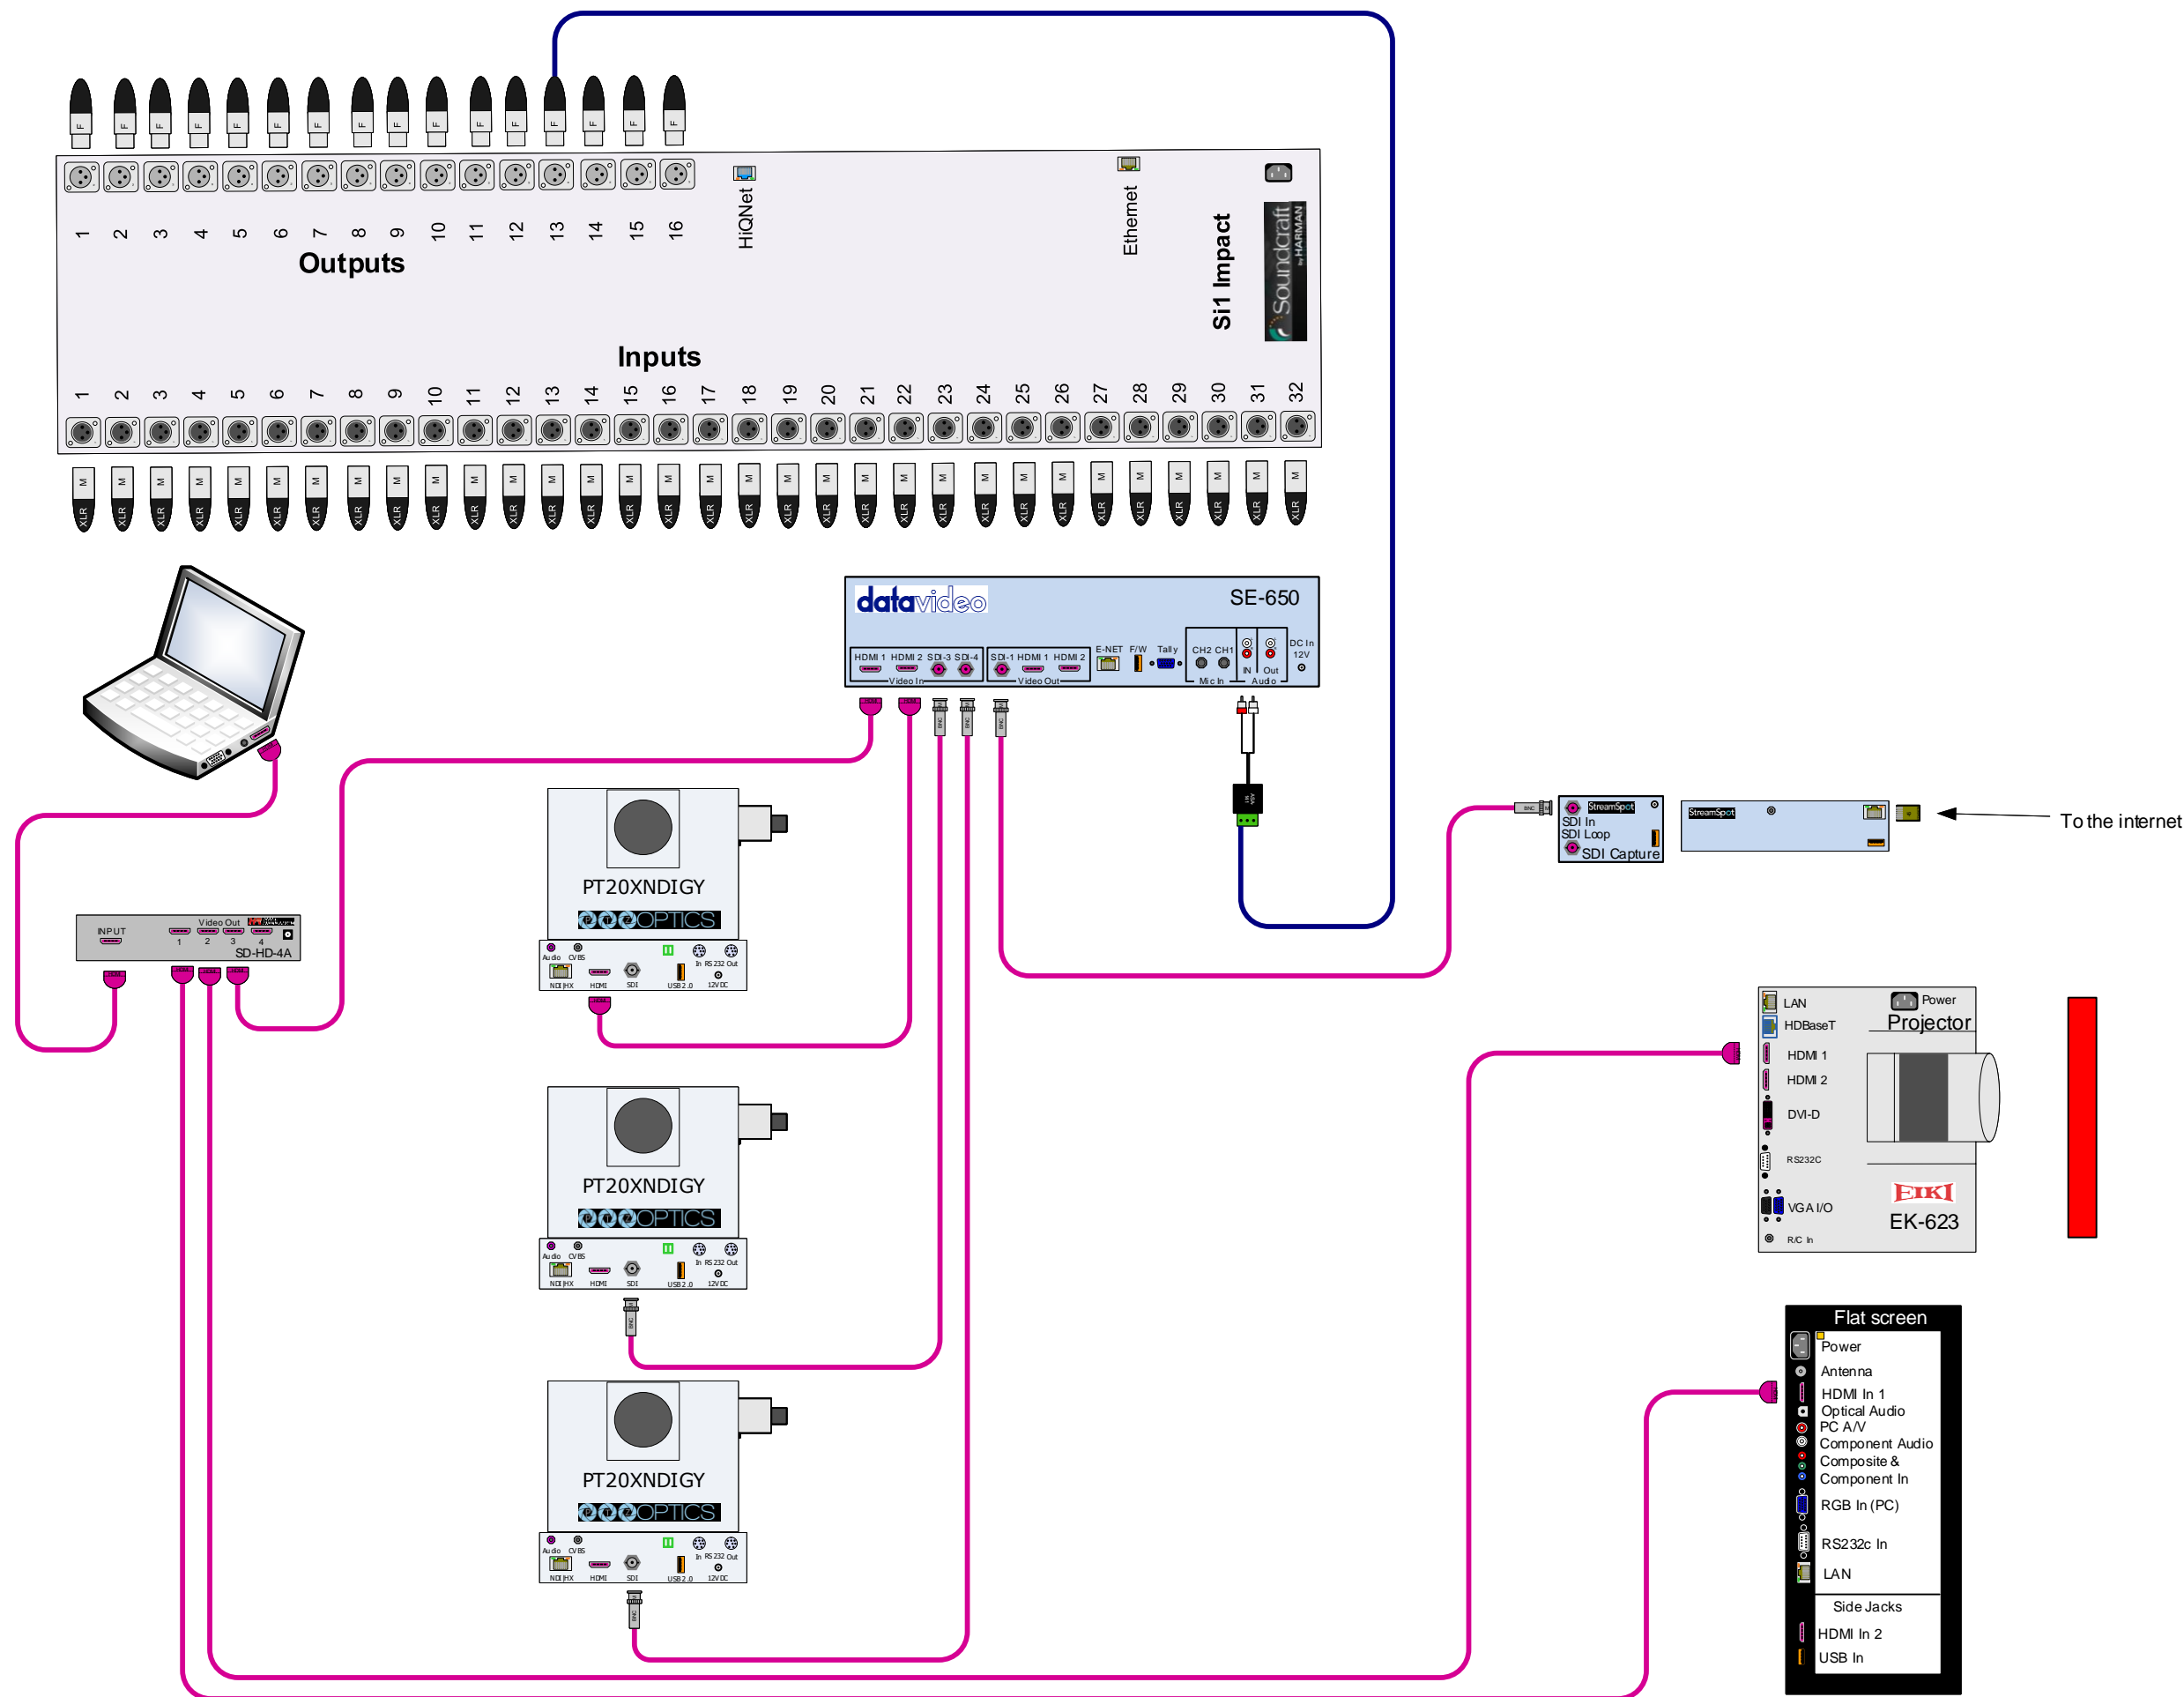

Proprietary & Confidential
 Property of Sound Concepts LLC
 Copyright 2020

CUSTOMER	
Christ Baptist	
Address	
Cold Springs	
PROJECT	
Sanctuary Upgrades – Video & Presentation	
Proj #	Dwg #
50910	50910 DWG
Date	Revision
3-9-2020	0
DRAWN BY	PAGE
J Murphy	1 OF 1