



SOUND CONCEPTS LLC

1233 Castle Dr. Ste A5 Mason, Oh 45040
513-703-0147
customerservice@soundconceptsllc.com
www.soundconceptsllc.com

Wire Color Legend

[Red Line]	AC	AC Line
[Blue Line]	B	Audio, Balanced
[Magenta Line]	U	Audio, Unbalanced
[Brown Line]	S	Speaker
[Cyan Line]	DA	Digital Audio
[Yellow Line]	E	Data
[Green Line]	DS	Data Shielded
[Light Green Line]		Ground Circuit
[Light Blue Line]	BL	BLU Link
[Purple Line]	C	Co-Ax
[Red Line]	DC	DC Power
[Green Line]	CO	Serial
[Orange Line]	U	USB
[Light Orange Line]	F	Fiber
[Pink Line]	H	SDI - HDMI - DVI
[Blue Line]	HD	As Marked
[Grey Line]	A	As Marked

Login: admin
Password: Admin123
Login Info For D260

Login: admin
Password: admin
Login Info For Cameras

Subnet Mask:
255.255.255.0

Proprietary & Confidential
Property of Sound Concepts LLC
Copyright 2023

CUSTOMER


Cincinnati Curling

Address

5150 Duff Dr West Chester Oh 45246

PROJECT

Proj #	Dwg #
51005	XXXXX
Date	Revision
12-14-2023	2
DRAWN BY	PAGE
J Murphy	1 OF 1

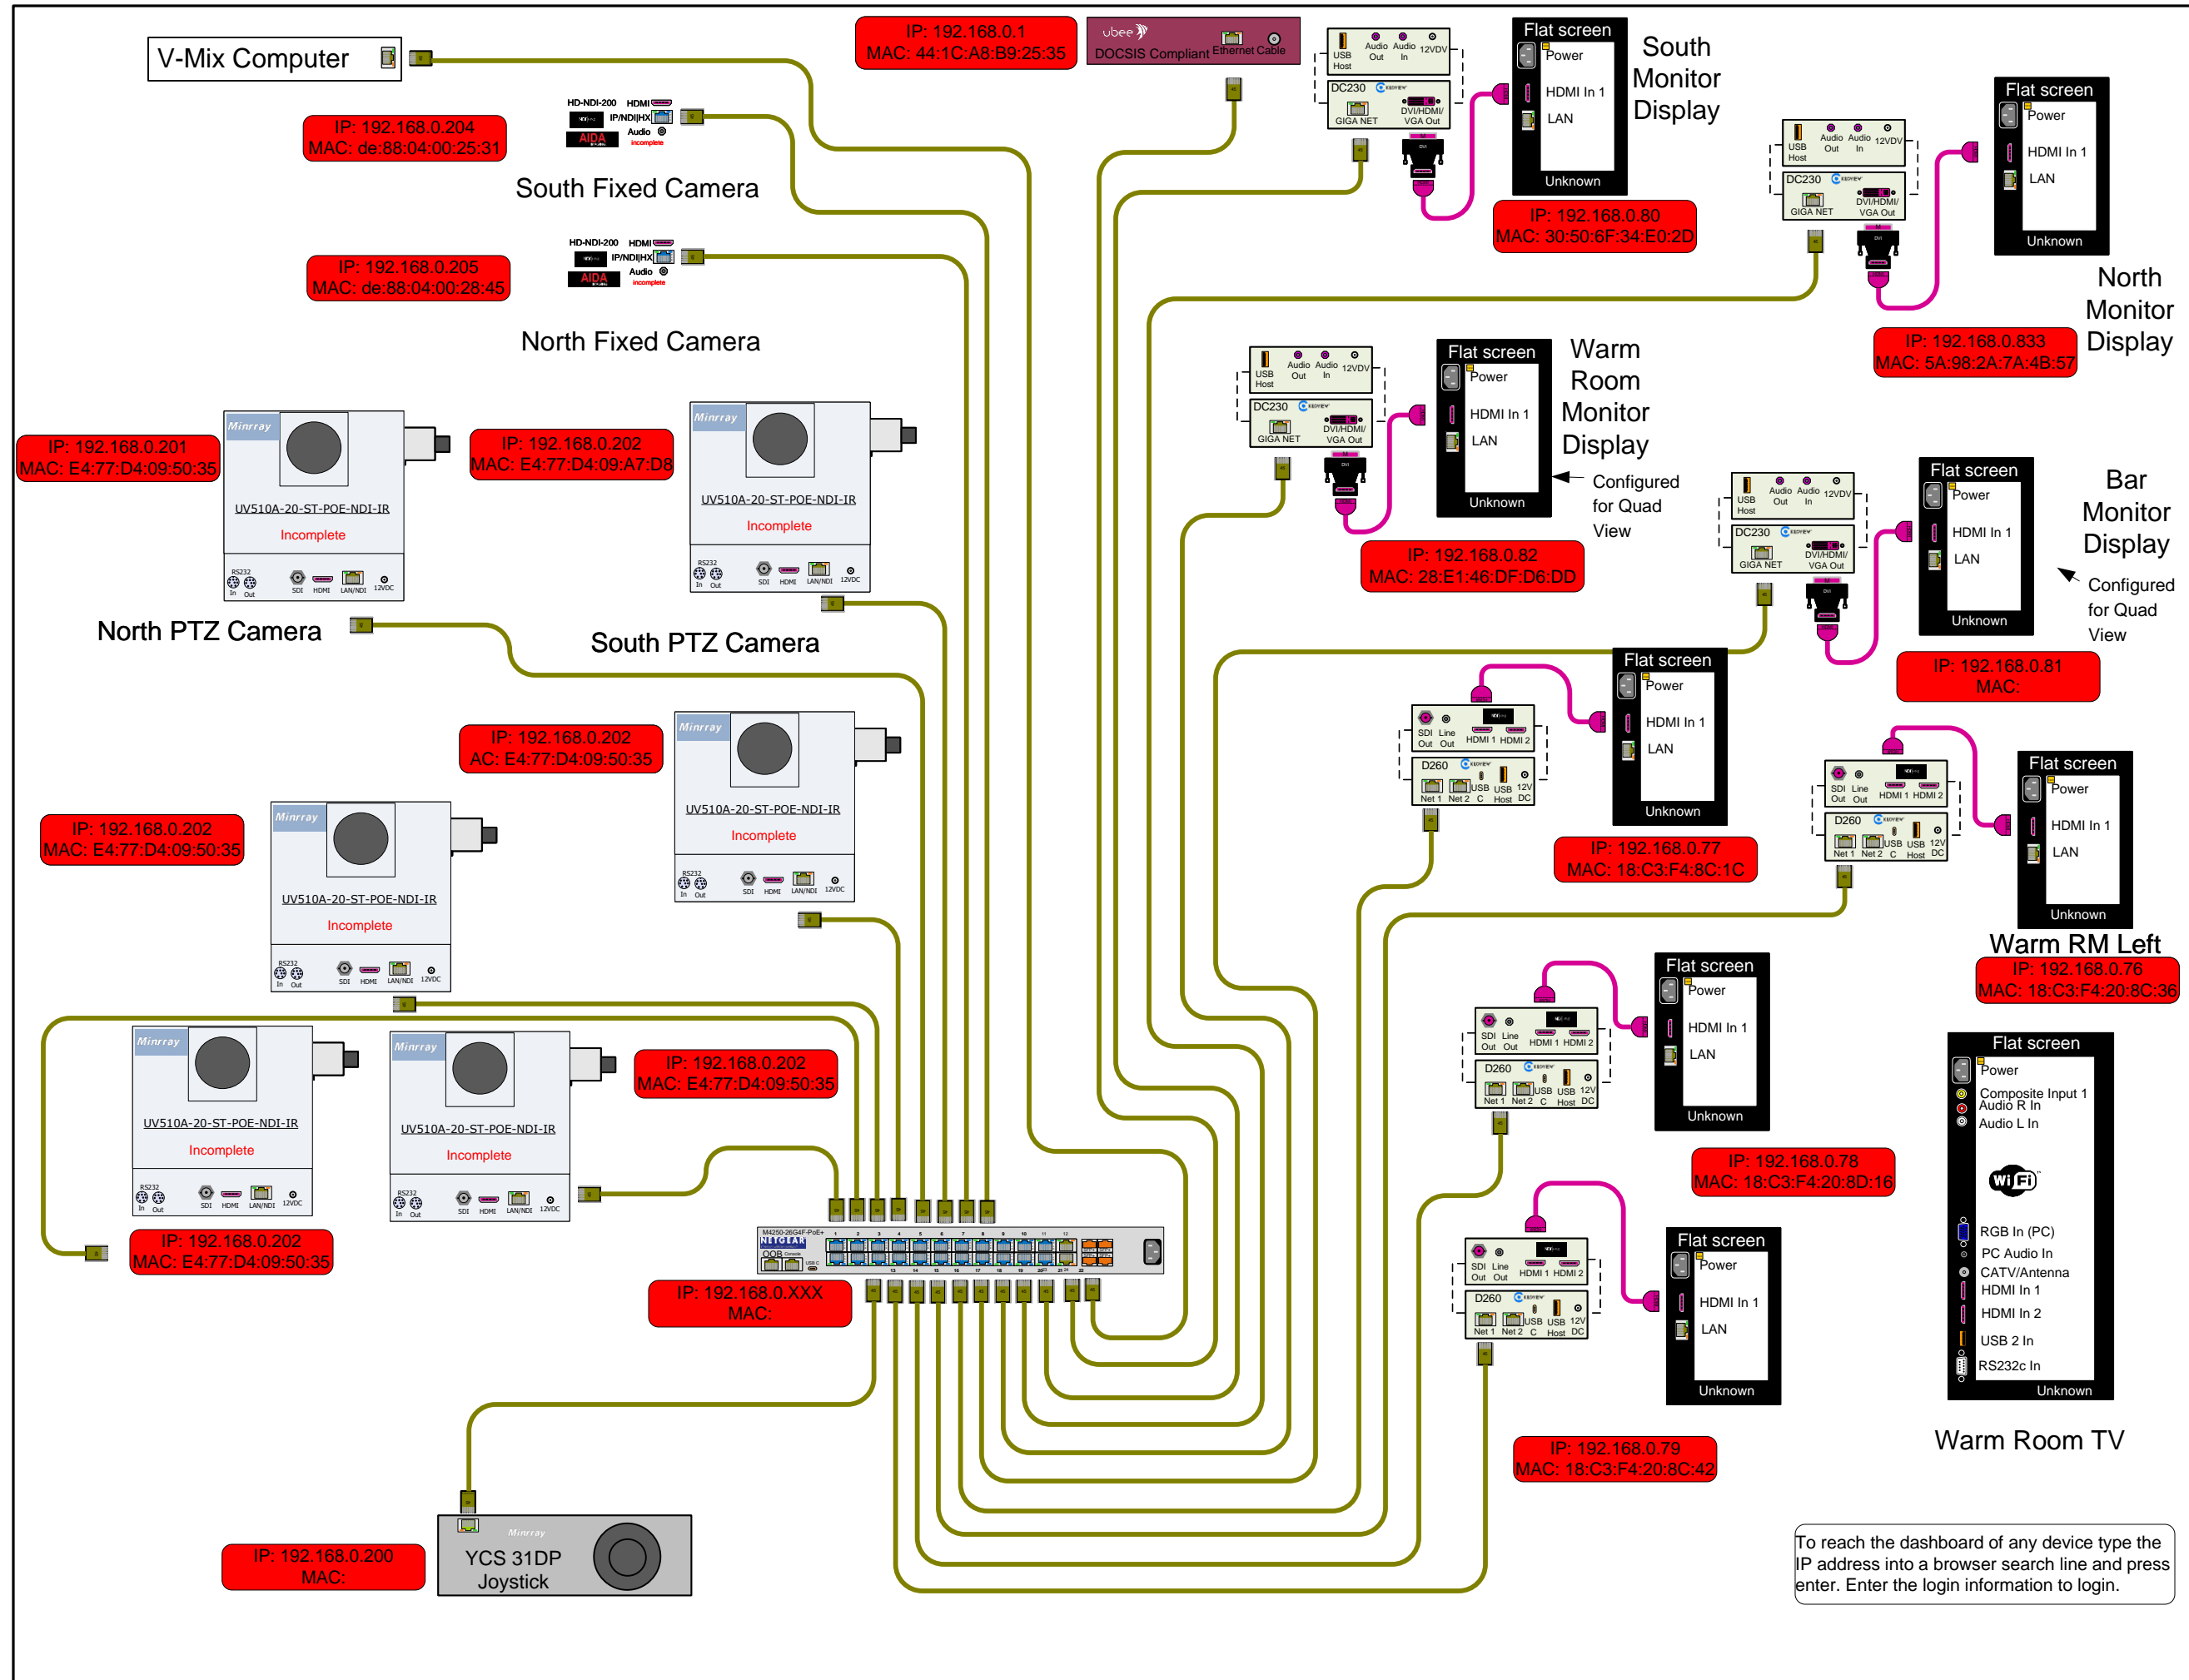

To reach the dashboard of any device type the IP address into a browser search line and press enter. Enter the login information to login.