




SOUND CONCEPTS LLC
 1233 Castle Dr. Ste A5 Mason, Oh 45040
 513-703-0147
 customerservice@soundconceptsllc.com
 www.soundconceptsllc.com

Wire Color Legend


- AC AC Line
- B Audio, Balanced
- U Audio, Unbalanced
- S Speaker
- DA Digital Audio
- E Data
- Ground Circuit
- BL BLU Link
- C Co-Ax
- DC DC Power
- CO Serial
- DM Digital Media 8G
- F Fiber
- H HDMI - DVI
- A As Marked

Wires with triangle symbol must be connected to the numbered port indicated.

Wires with "P" symbol must be connected to the a port with a "P" symbol.

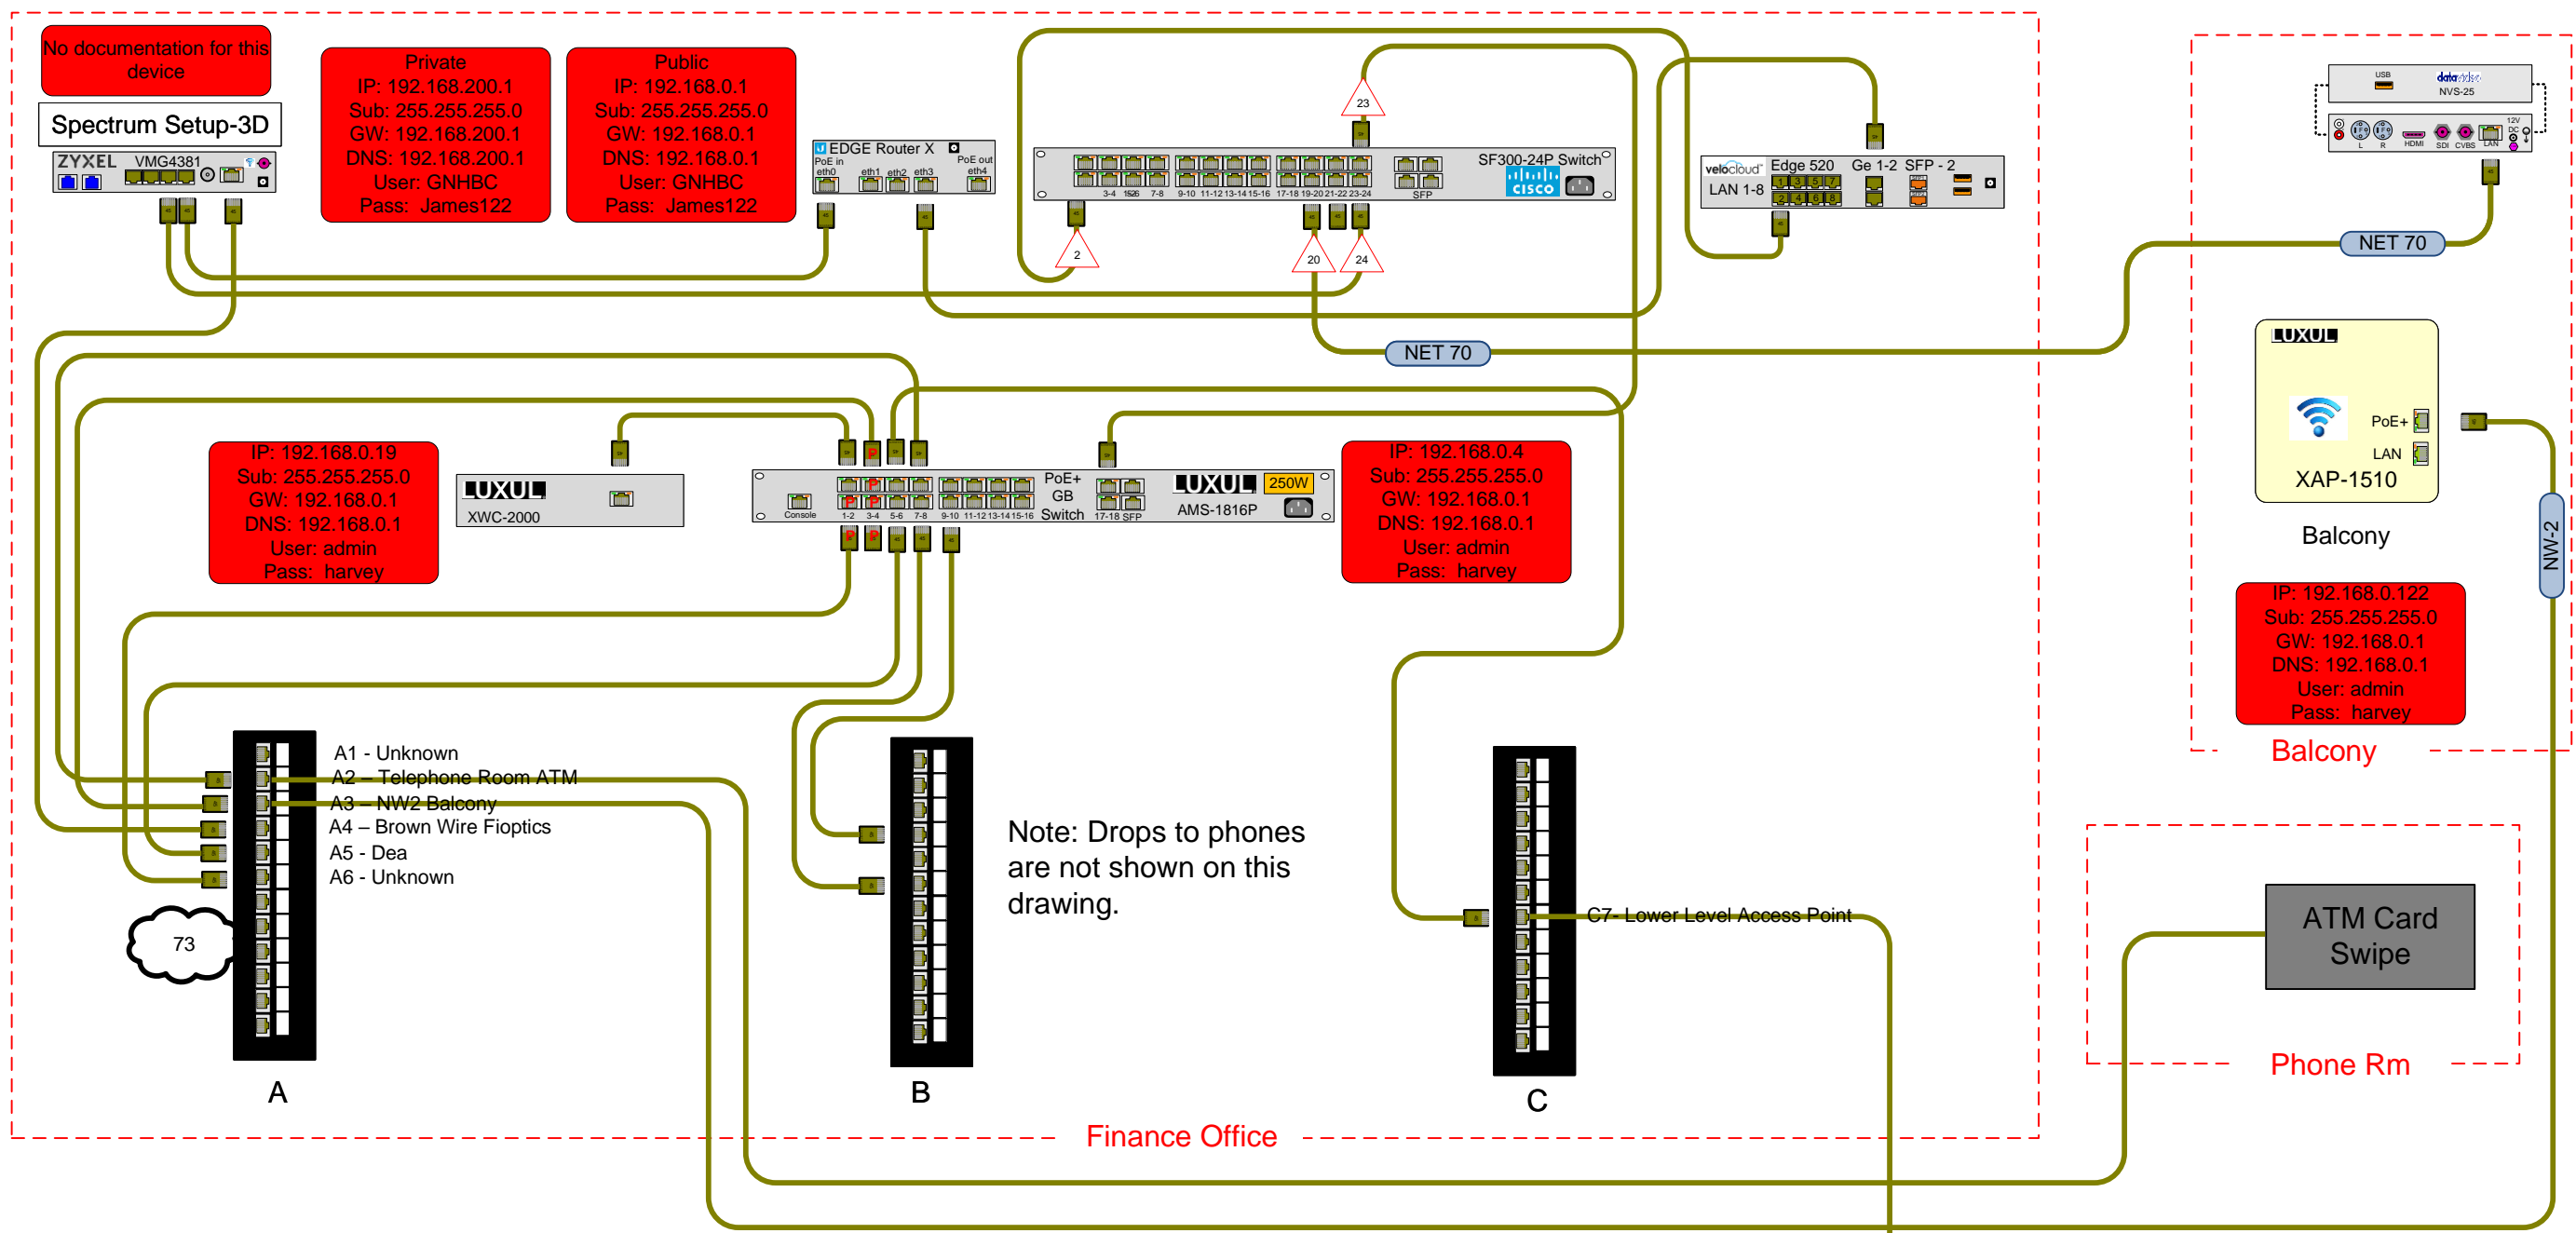


Wireless ID Name	Wireless Password
GNHBC Public	James122
GNHBC-Office	Romans828
GNHBC-SECURE	Holyone111
PastorStudy	Romans828

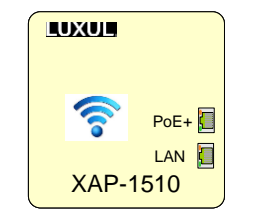


Finance Hallway

IP: 192.168.0.115
 Sub: 255.255.255.0
 GW: 192.168.0.1
 DNS: 192.168.0.1
 User: admin
 Pass: harvey

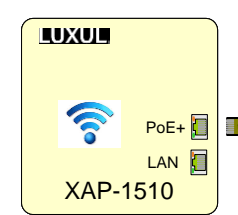

Lower Level

IP: 192.168.0.158
 Sub: 255.255.255.0
 GW: 192.168.0.1
 DNS: 192.168.0.1
 User: admin
 Pass: harvey

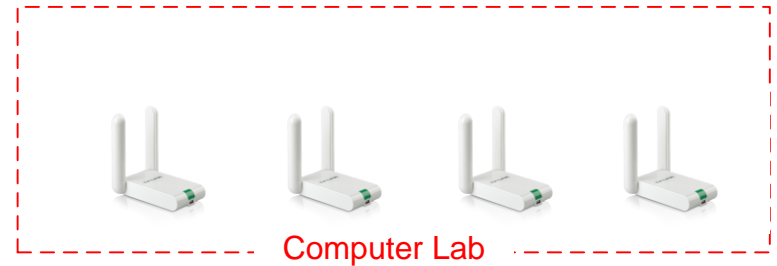

Computer Lab

Proprietary & Confidential
 Property of Sound Concepts LLC
 Copyright 2023

CUSTOMER	
Greater New Hope	
Address	
PROJECT	
Network Upgrade	
Proj #	Dwg #
50845	50845
Date	Revision
2-24-2023	2
DRAWN BY	PAGE
J Murphy	1 OF 1