



SOUND CONCEPTS LLC

1233 Castle Dr. Ste A5 Mason, Oh 45040
513-703-0147


customerservice@soundconceptsllc.com
www.soundconceptsllc.com

Wire Color Legend

| | |
|----|-------------------|
| AC | AC Line |
| B | Audio, Balanced |
| U | Audio, Unbalanced |
| S | Speaker |
| DA | Digital Audio |
| E | CAT Cable |
| DS | CAT Shielded |
| GC | Ground Circuit |
| BL | BLU Link |
| C | Co-Ax |
| DC | DC Power |
| CO | Serial |
| U | USB |
| F | Fiber |
| H | SDI - HDMI - DVI |
| HD | As Marked |
| A | As Marked |

Proprietary & Confidential
Property of Sound Concepts LLC
Copyright 2024

| | |
|------------------------------|----------|
| CUSTOMER | |
| Holy Trinity Catholic Church | |
| Address | |
| Batavia, OH | |
| PROJECT | |
| Proj # | Dwg # |
| Date | Revision |
| 10-30-24 | 0 |
| DRAWN BY | PAGE |
| J Murphy | 1 OF 1 |

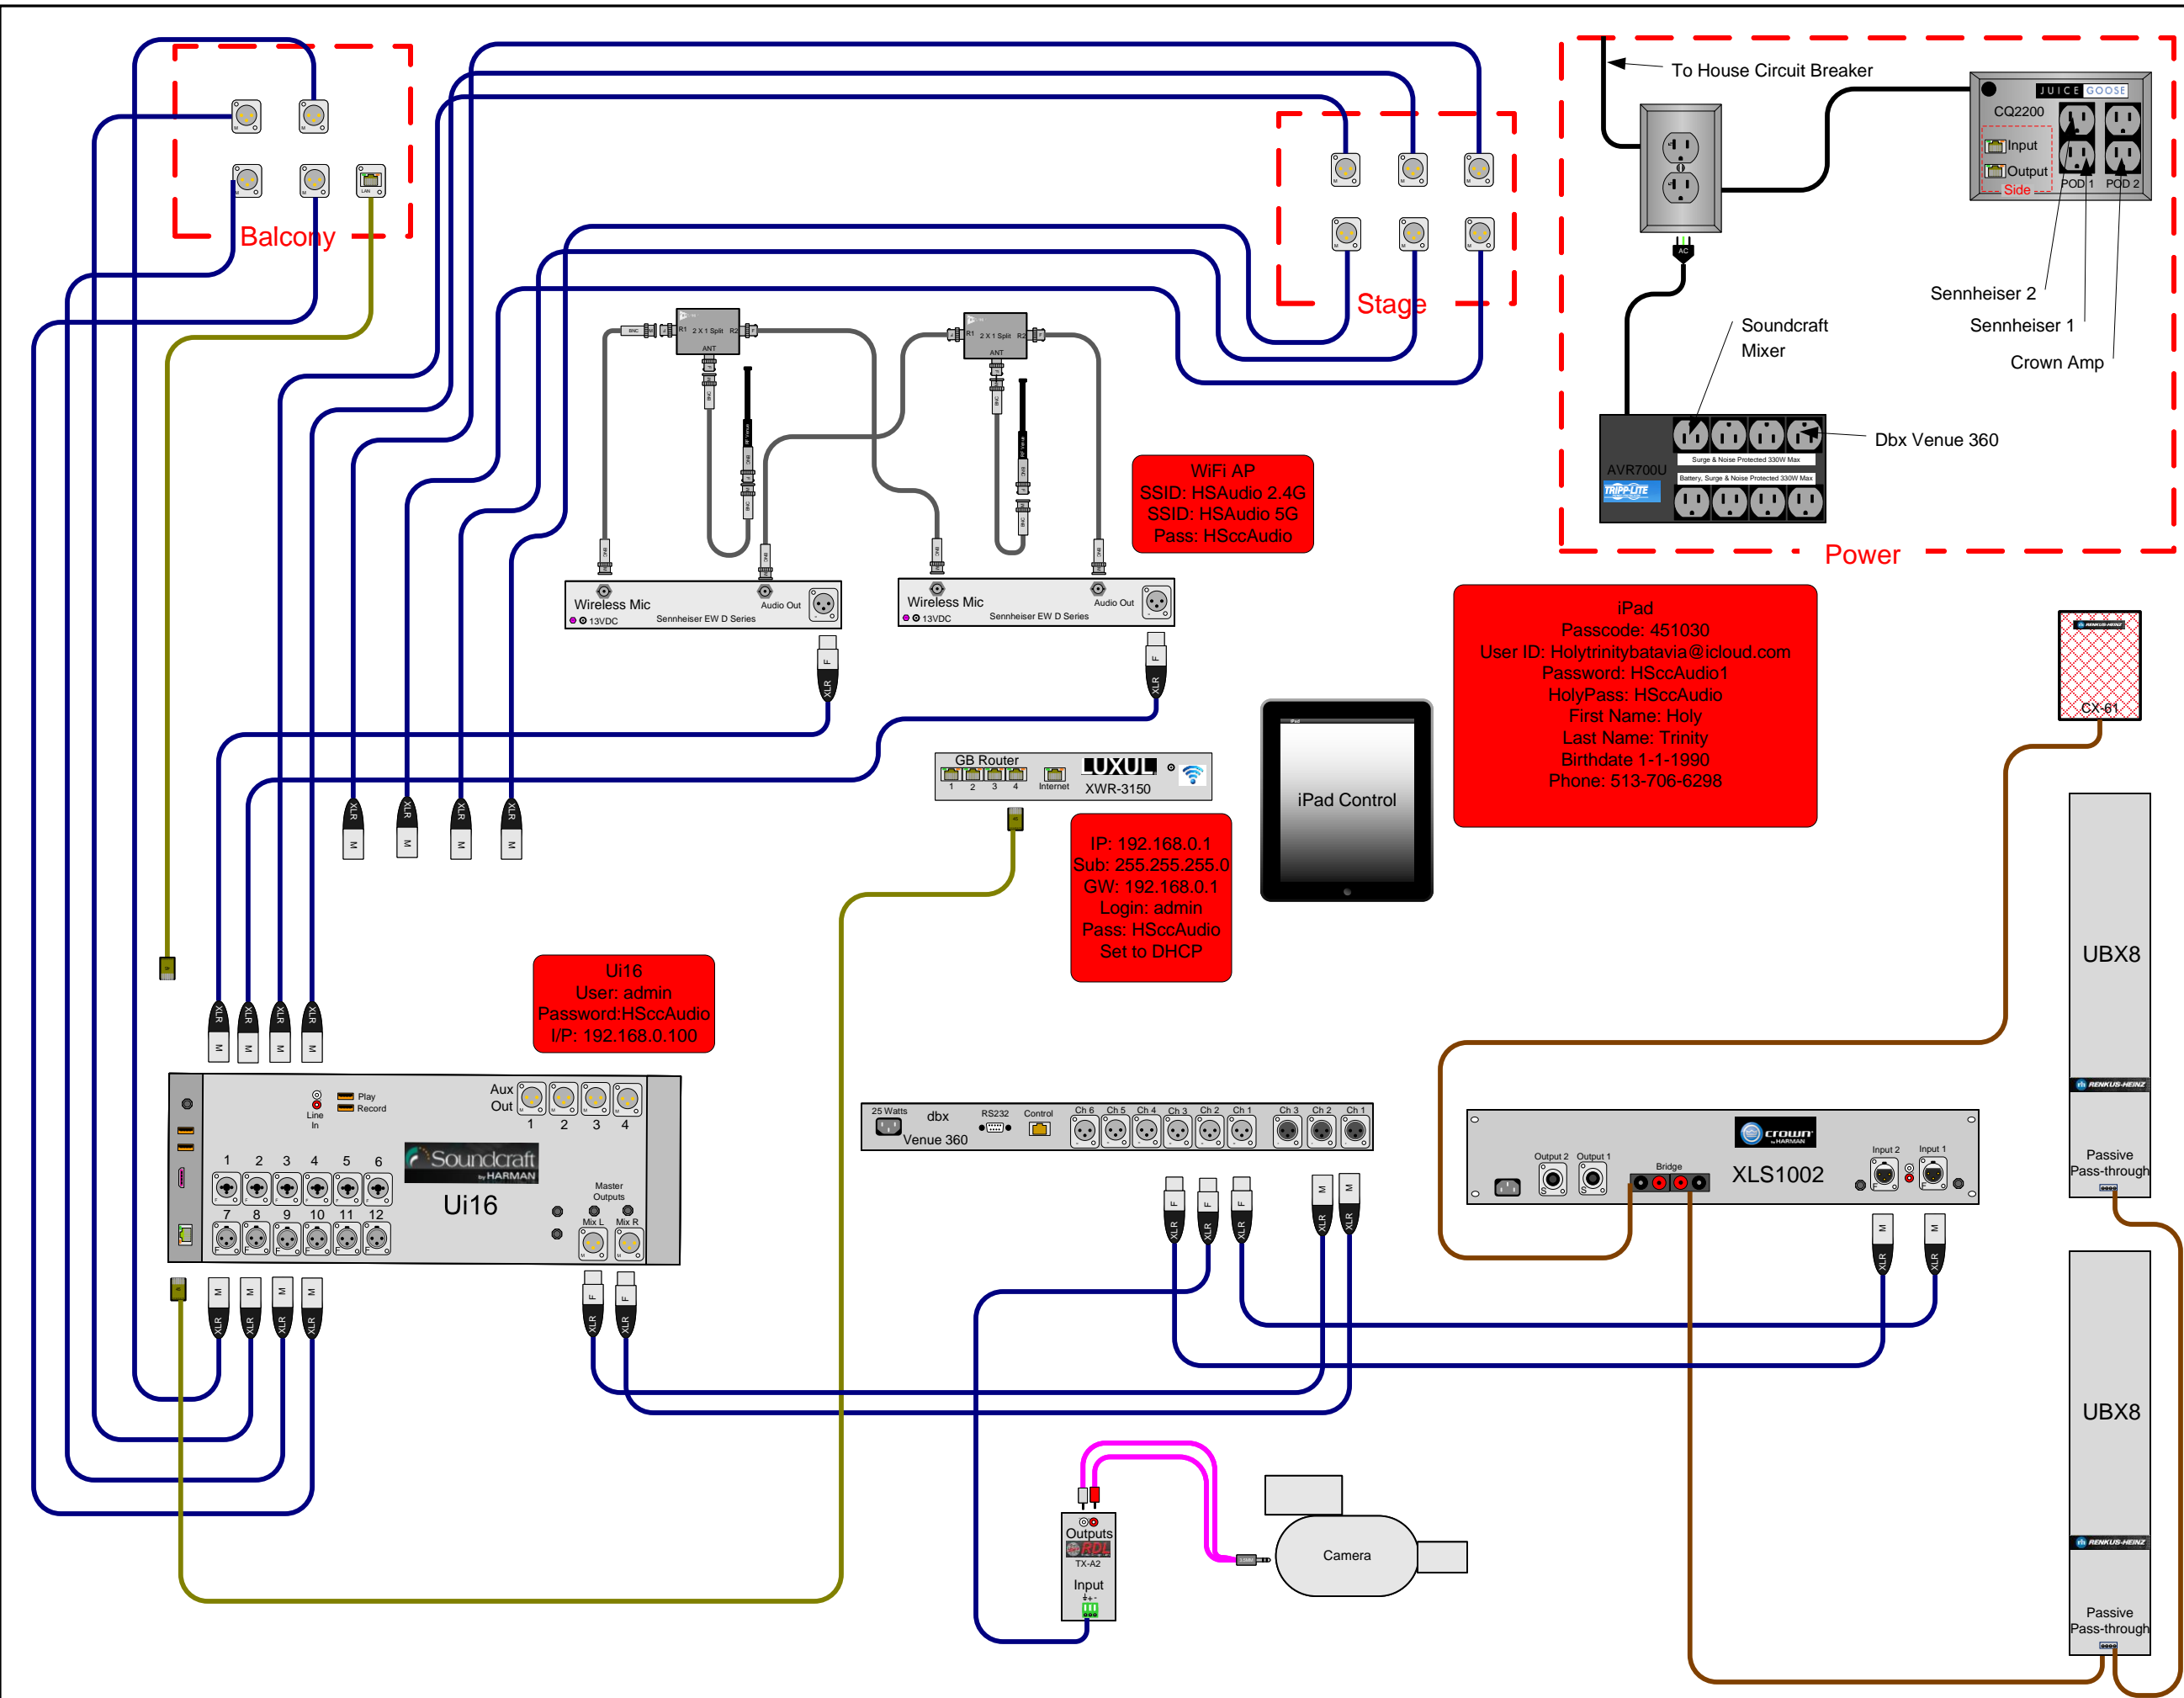

WiFi AP
SSID: HSAudio 2.4G
SSID: HSAudio 5G
Pass: HScAudio

iPad
Passcode: 451030
User ID: Holytrinitybatavia@icloud.com
Password: HScAudio1
HolyPass: HScAudio
First Name: Holy
Last Name: Trinity
Birthdate 1-1-1990
Phone: 513-706-6298

IP: 192.168.0.1
Sub: 255.255.255.0
GW: 192.168.0.1
Login: admin
Pass: HScAudio
Set to DHCP

Ui16
User: admin
Password: HScAudio
I/P: 192.168.0.100

