


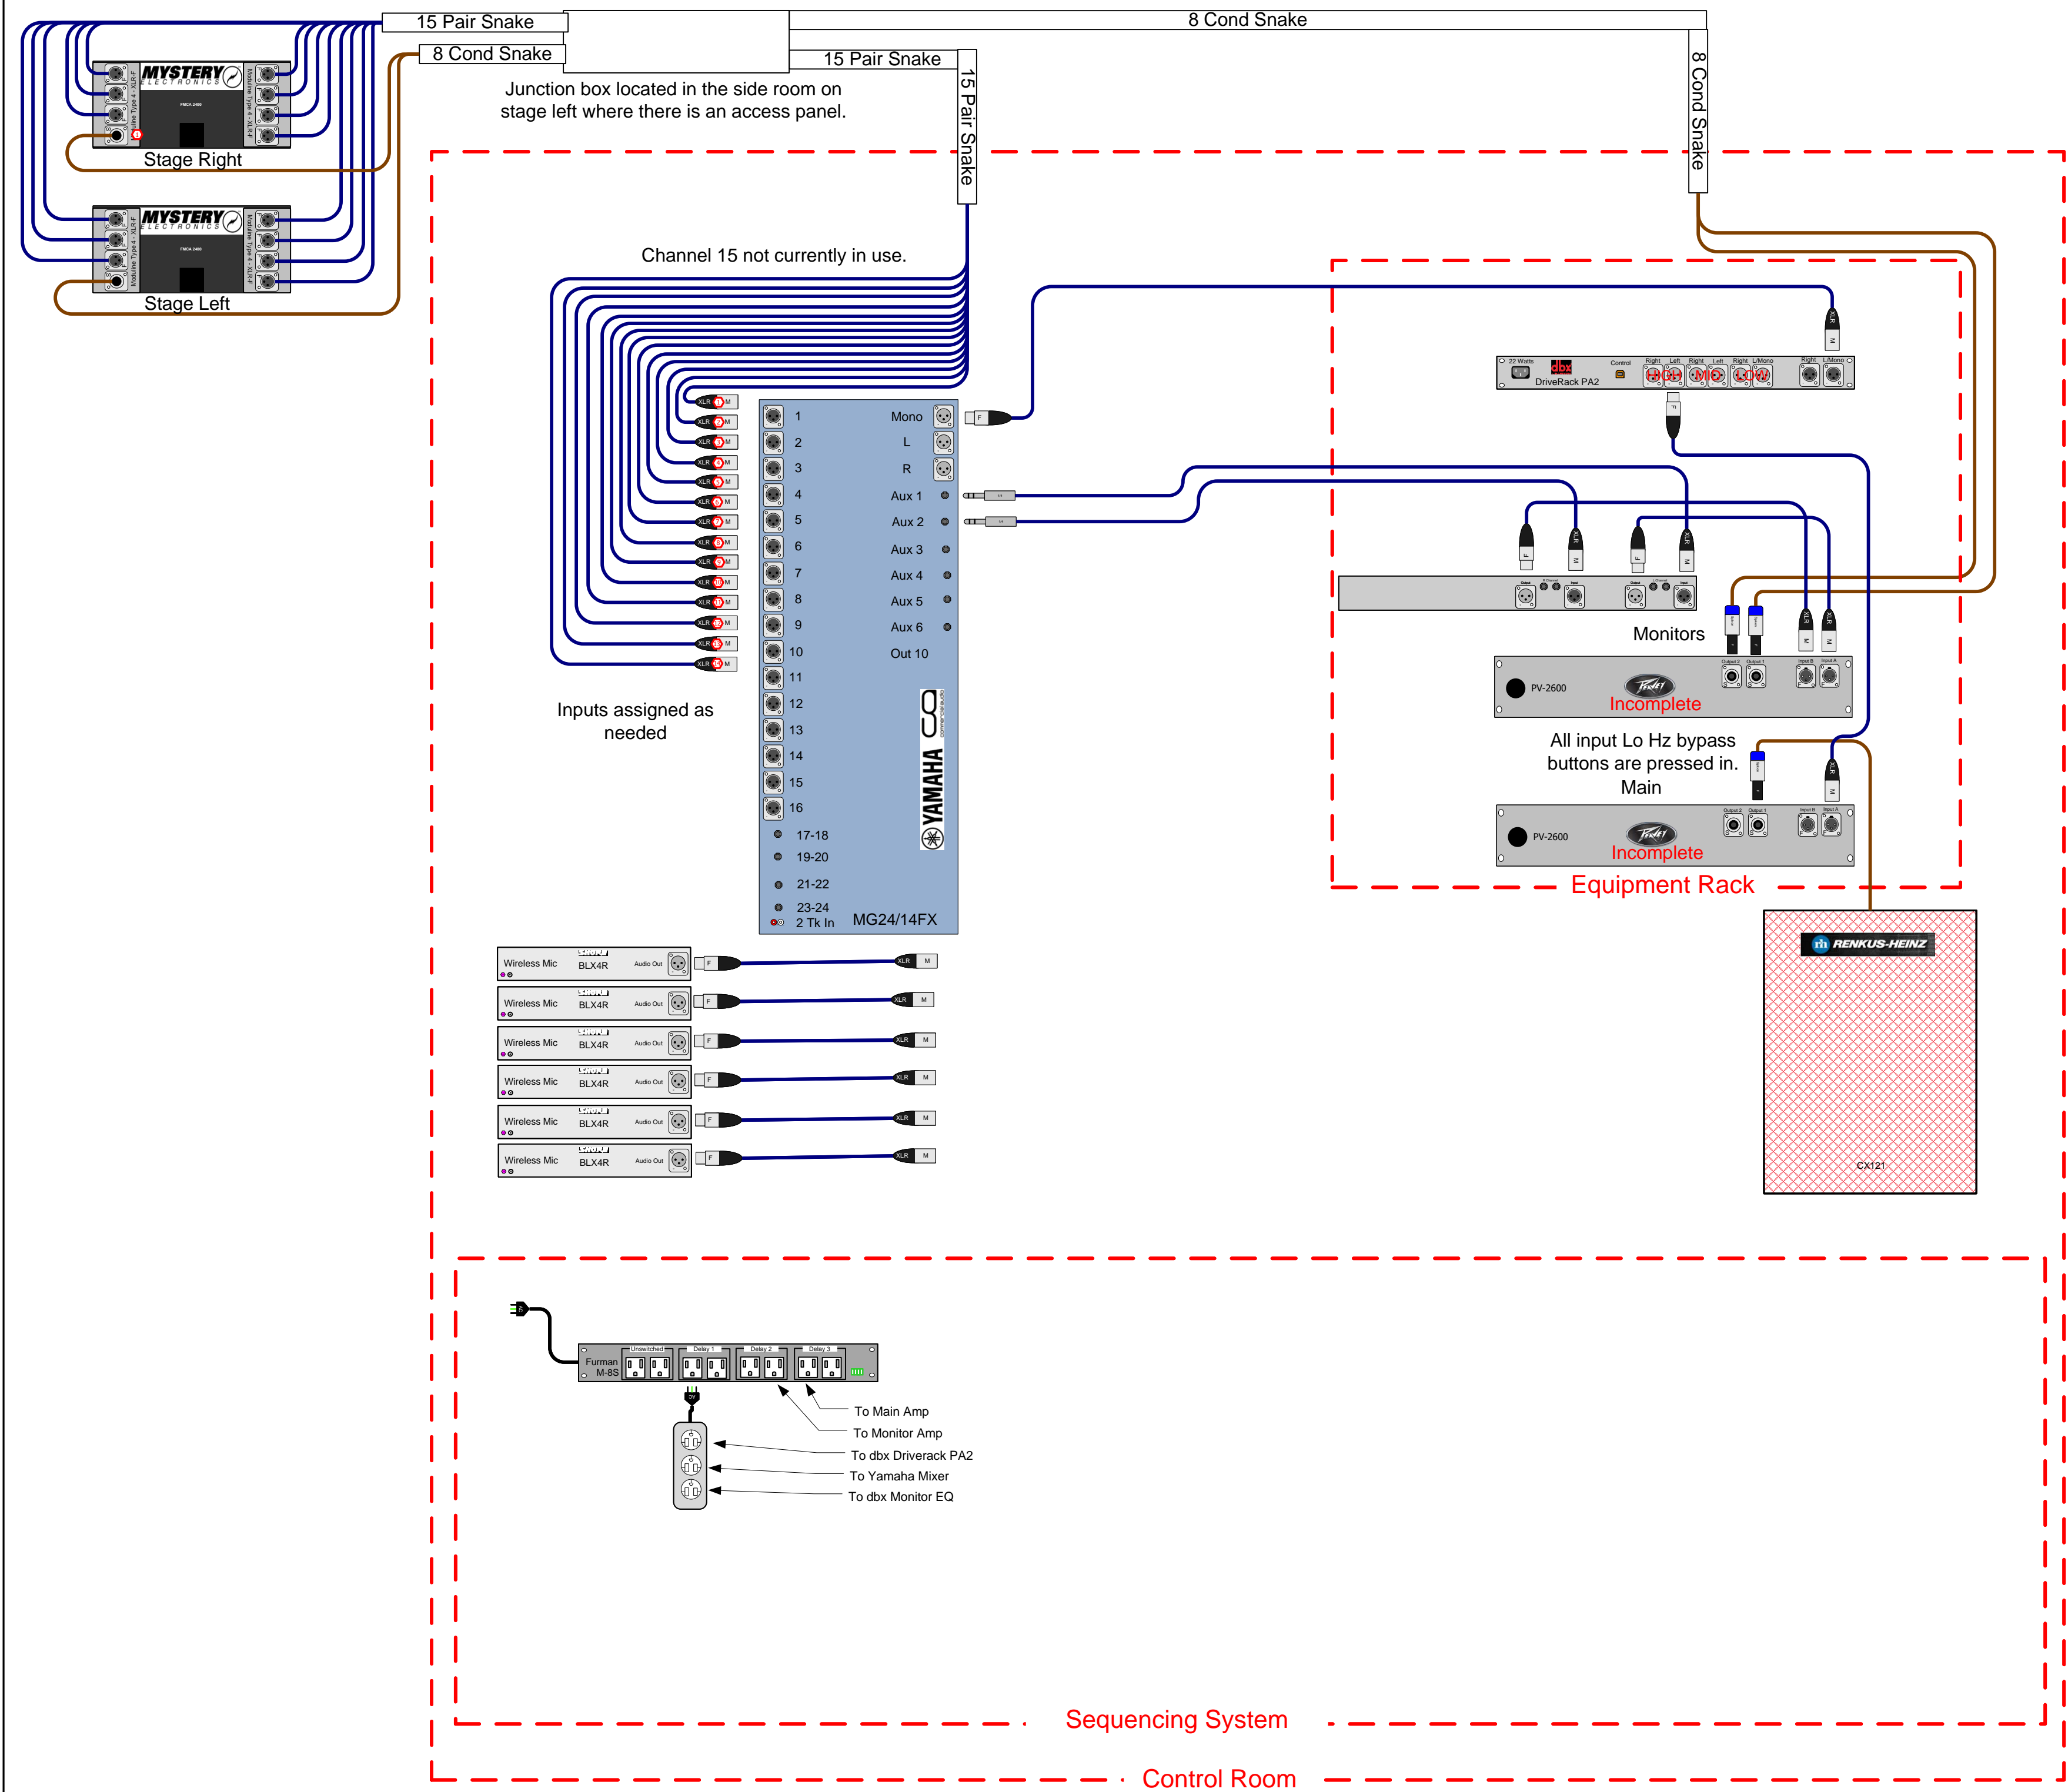

1233 Castle Dr. Ste A5 Mason, Oh 45040
 513-703-0147
 customerservice@soundconceptsllc.com
 www.soundconceptsllc.com
SOUND CONCEPTS LLC



Wire Color Legend

AC	AC Line
B	Audio, Balanced
U	Audio, Unbalanced
S	Speaker
DA	Digital Audio
E	Data
DS	Data Shielded
GC	Ground Circuit
BL	BLU Link
C	Co-Ax
DC	DC Power
CO	Serial
U	USB
F	Fiber
H	SDI - HDMI - DVI
HD	As Marked
A	As Marked

Proprietary & Confidential
 Property of Sound Concepts LLC
 Copyright 2023

Customer: Kerusso Baptist Church
 Project: Audio System Drawing

DATE	Revision
5-15-2023	0
PROJ #	DWG #
0	0
DRAWN BY	PAGE
J Murphy	1 OF 1