



SOUND CONCEPTS LLC

1233 Castle Dr. Ste A5 Mason, Oh 45040
513-703-0147
customerservice@soundconceptsllc.com
www.soundconceptsllc.com

Wire Color Legend

AC	AC Line
B	Audio, Balanced
U	Audio, Unbalanced
S	Speaker
DA	Digital Audio
E	Data
DS	Data Shielded
GC	Ground Circuit
BL	BLU Link
C	Co-Ax
DC	DC Power
CO	Serial
U	USB
F	Fiber
H	HDMI - DVI
HD	As Marked
A	As Marked

Item ID

Proprietary & Confidential
Property of Sound Concepts LLC
Copyright 2020

CUSTOMER

Northridge UMC Church

Address

PROJECT

Streaming Video

Proj #

50919

Dwg #

50919SCH

Date

9-8-2020

Revision


3

DRAWN BY

J Murphy

PAGE

1 OF 1

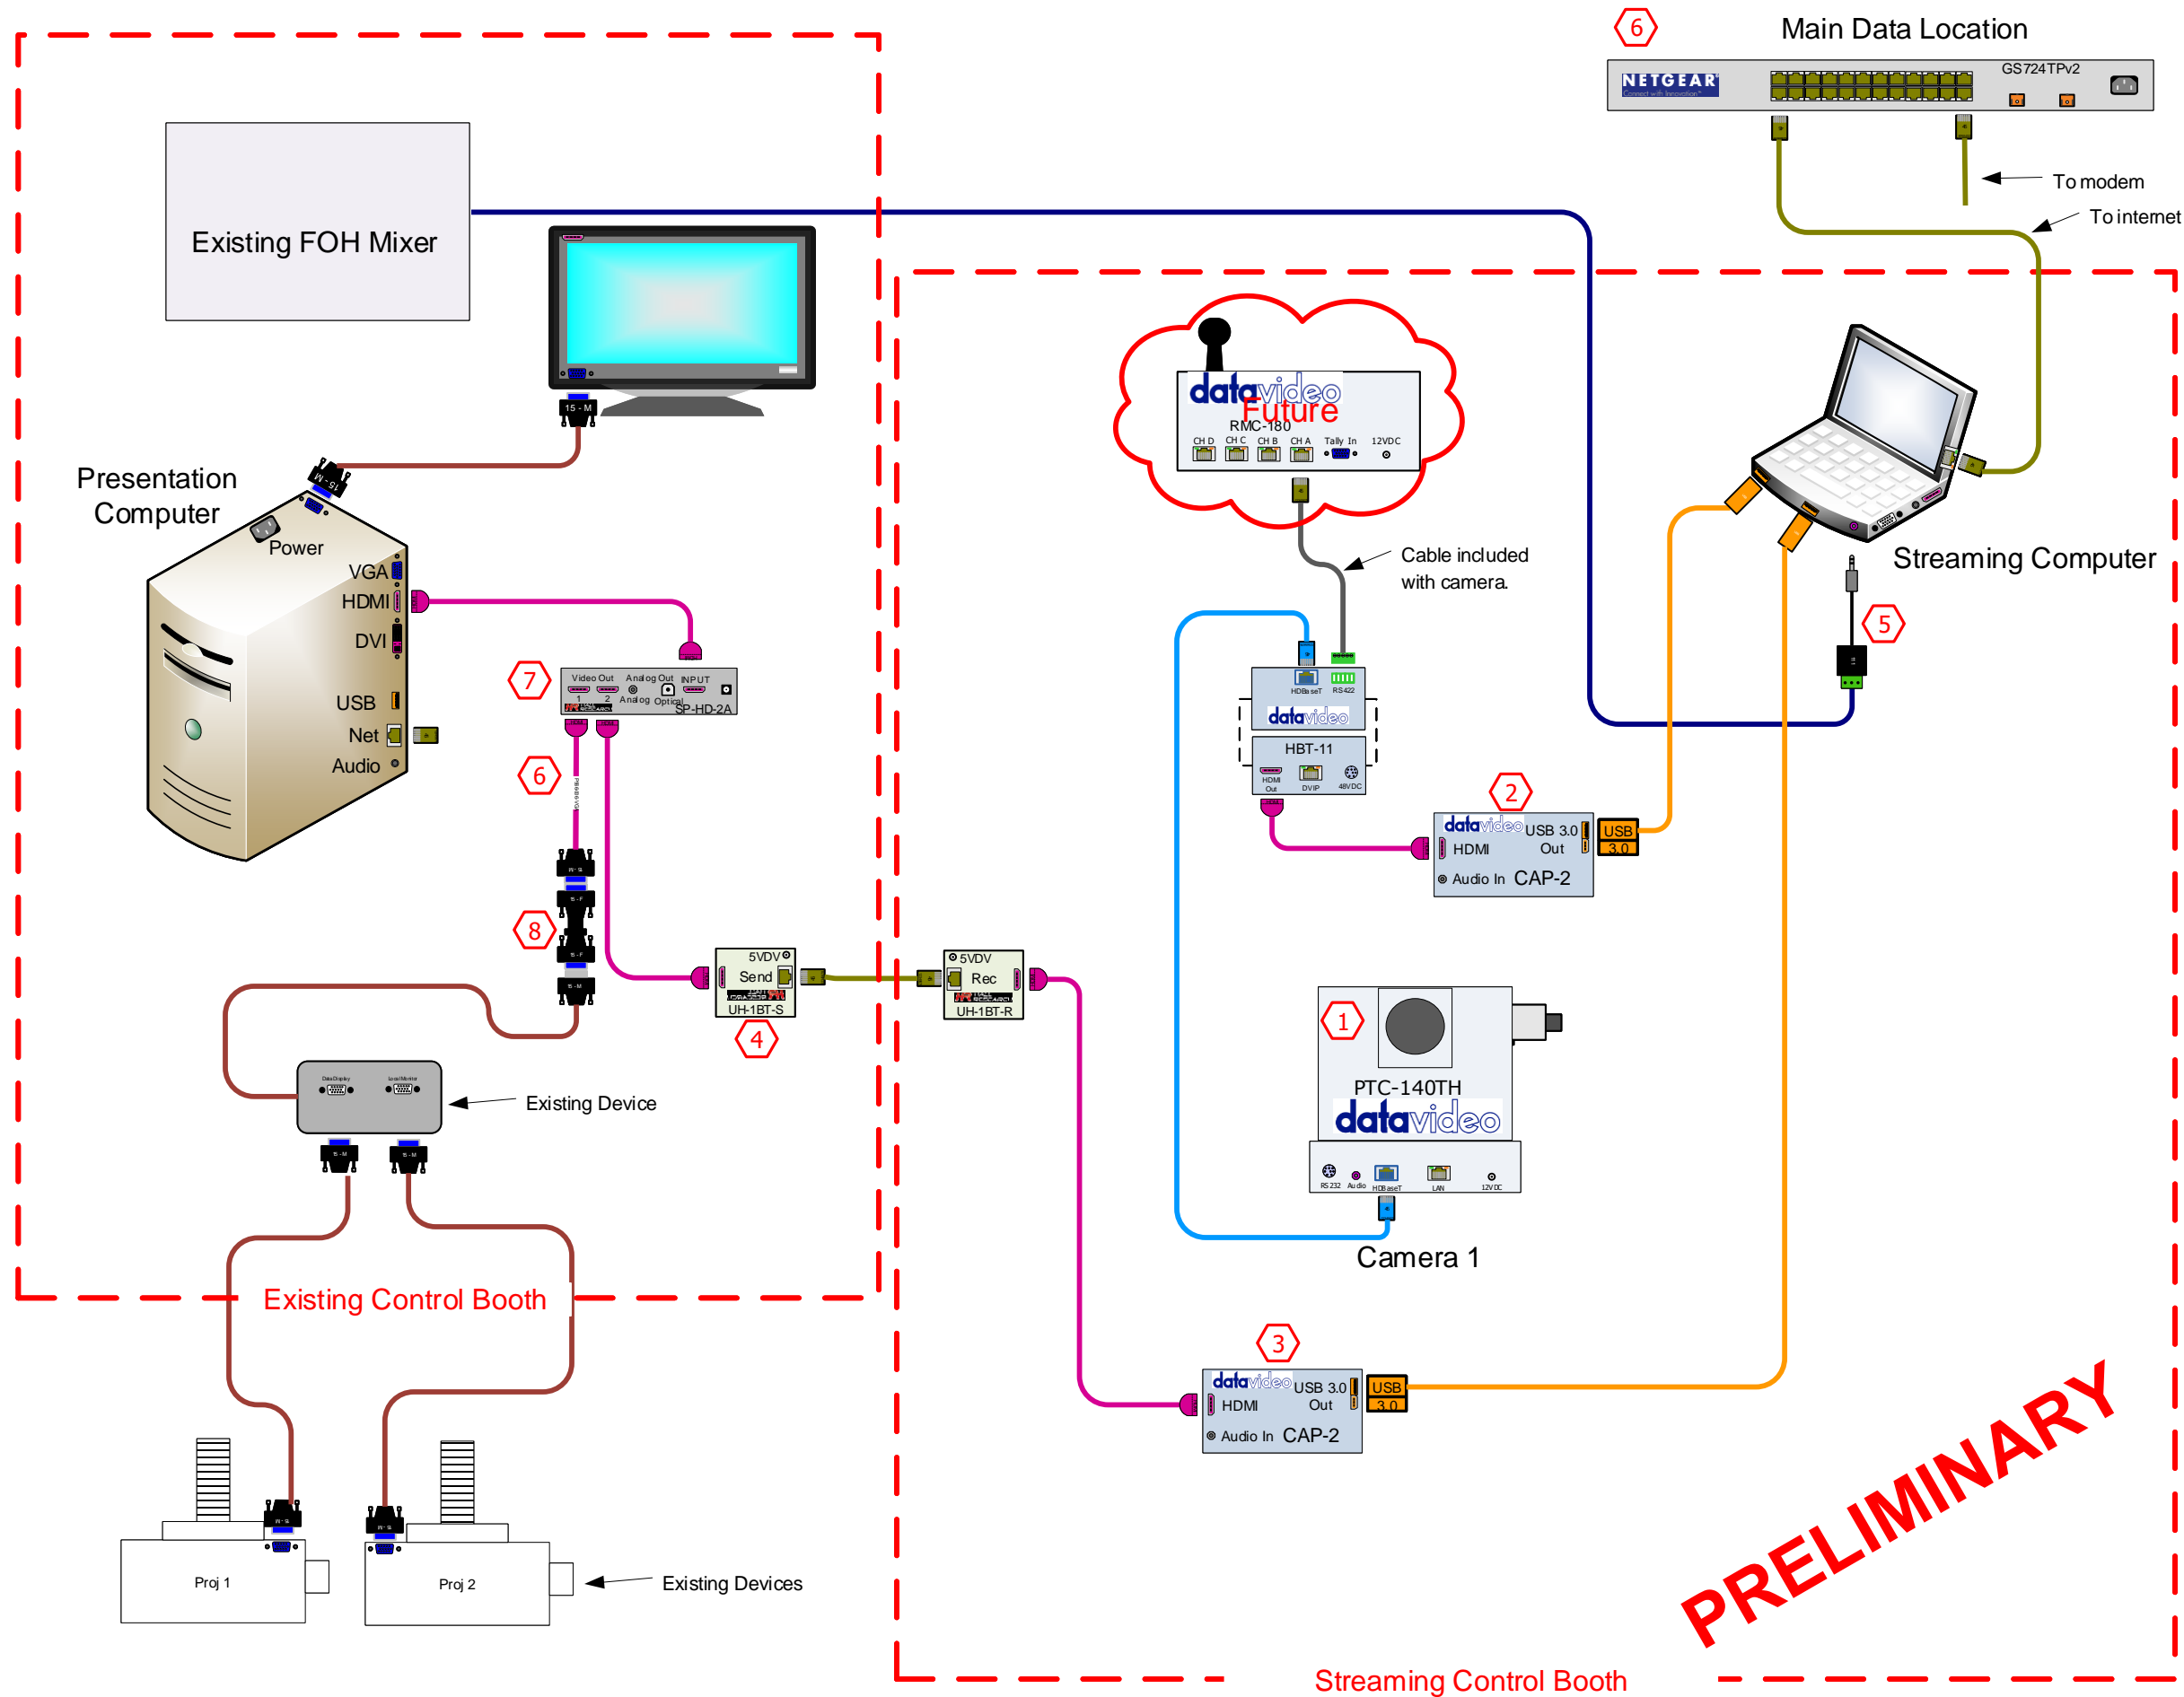

PRELIMINARY

Streaming Control Booth