



SOUND CONCEPTS LLC

4668 Manor Lake Dr. Mason, Oh 45040
 513-573-9006
 customerservice@soundconceptsllc.com
 www.soundconceptsllc.com

Wire Color Legend

AC	AC Line
B	Audio, Balanced
U	Audio, Unbalanced
S	Speaker
DA	Digital Audio
E	Data
DS	Data Shielded
GC	Ground Circuit
BL	BLU Link
C	Co-Ax
DC	DC Power
CO	Serial
U	USB
F	Fiber
H	HDMI - DVI
HD	As Marked
A	As Marked

Proprietary & Confidential
 Property of Sound Concepts LLC
 Copyright 2022

CUSTOMER

St Mary's Catholic Church


Address

111 E High St, Oxford Oh 45056

PROJECT

Streaming System

Proj #	Dwg #
50956	50956
Date	Revision
11-23-22	1
DRAWN BY	PAGE
J Murphy	1 OF 1

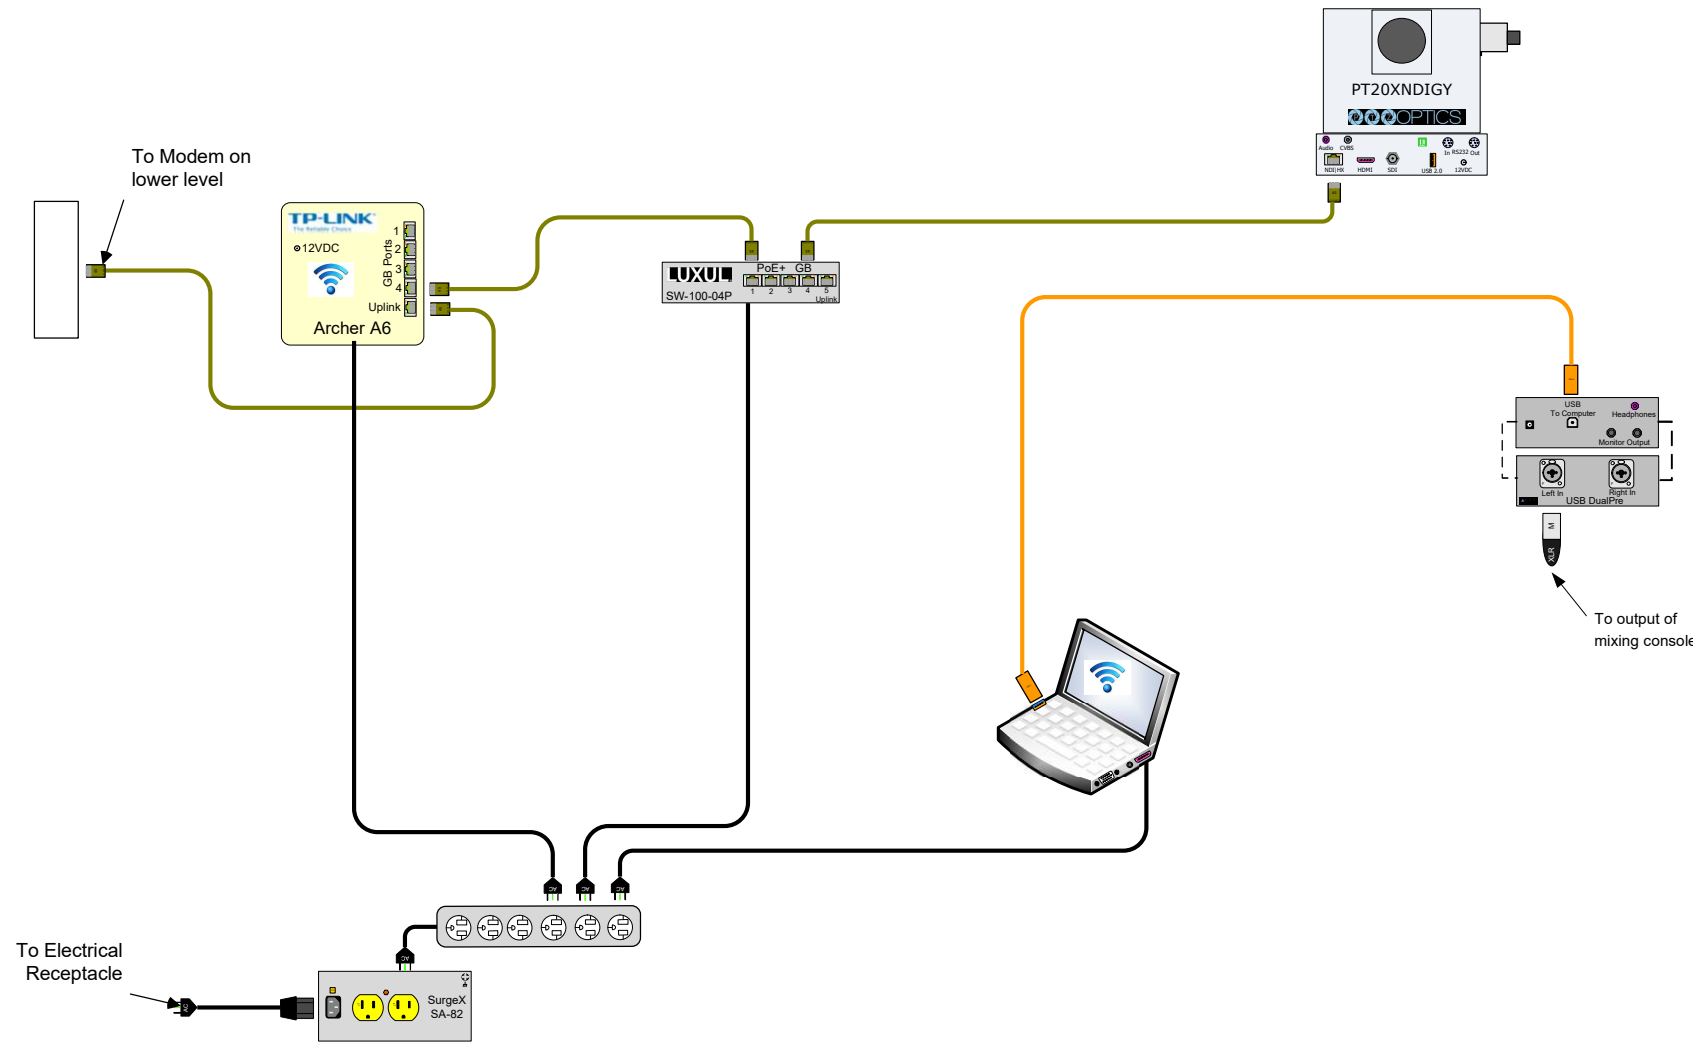

To Electrical Receptacle

To Modem on lower level

To output of mixing console