
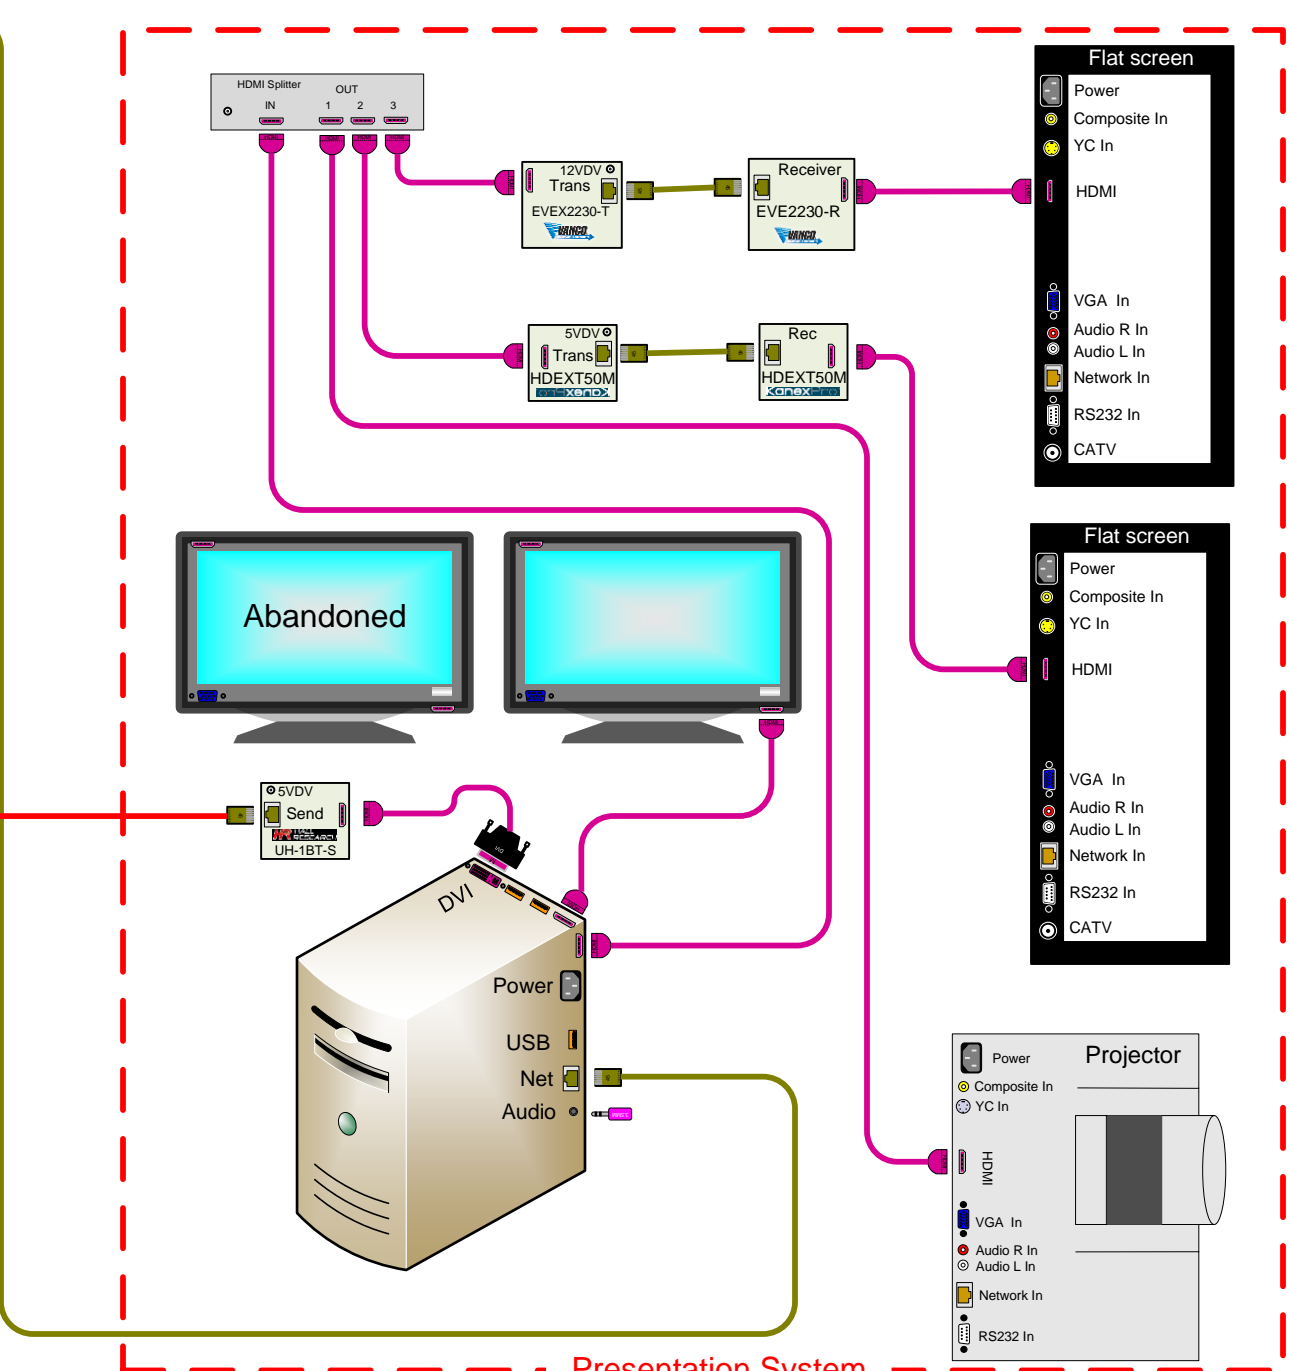


SOUND CONCEPTS LLC
 1233 Castle Dr. Ste A5 Mason, Oh 45040
 513-703-0147
 customerservice@soundconceptsllc.com
 www.soundconceptsllc.com

Wire Color Legend

AC	AC Line
B	Audio, Balanced
U	Audio, Unbalanced
S	Speaker
DA	Digital Audio
E	Data
DS	Data Shielded
	Ground Circuit
BL	BLU Link
C	Co-Ax
DC	DC Power
CO	Serial
U	USB
F	Fiber
H	HDMI - DVI
HD	As Marked
A	As Marked

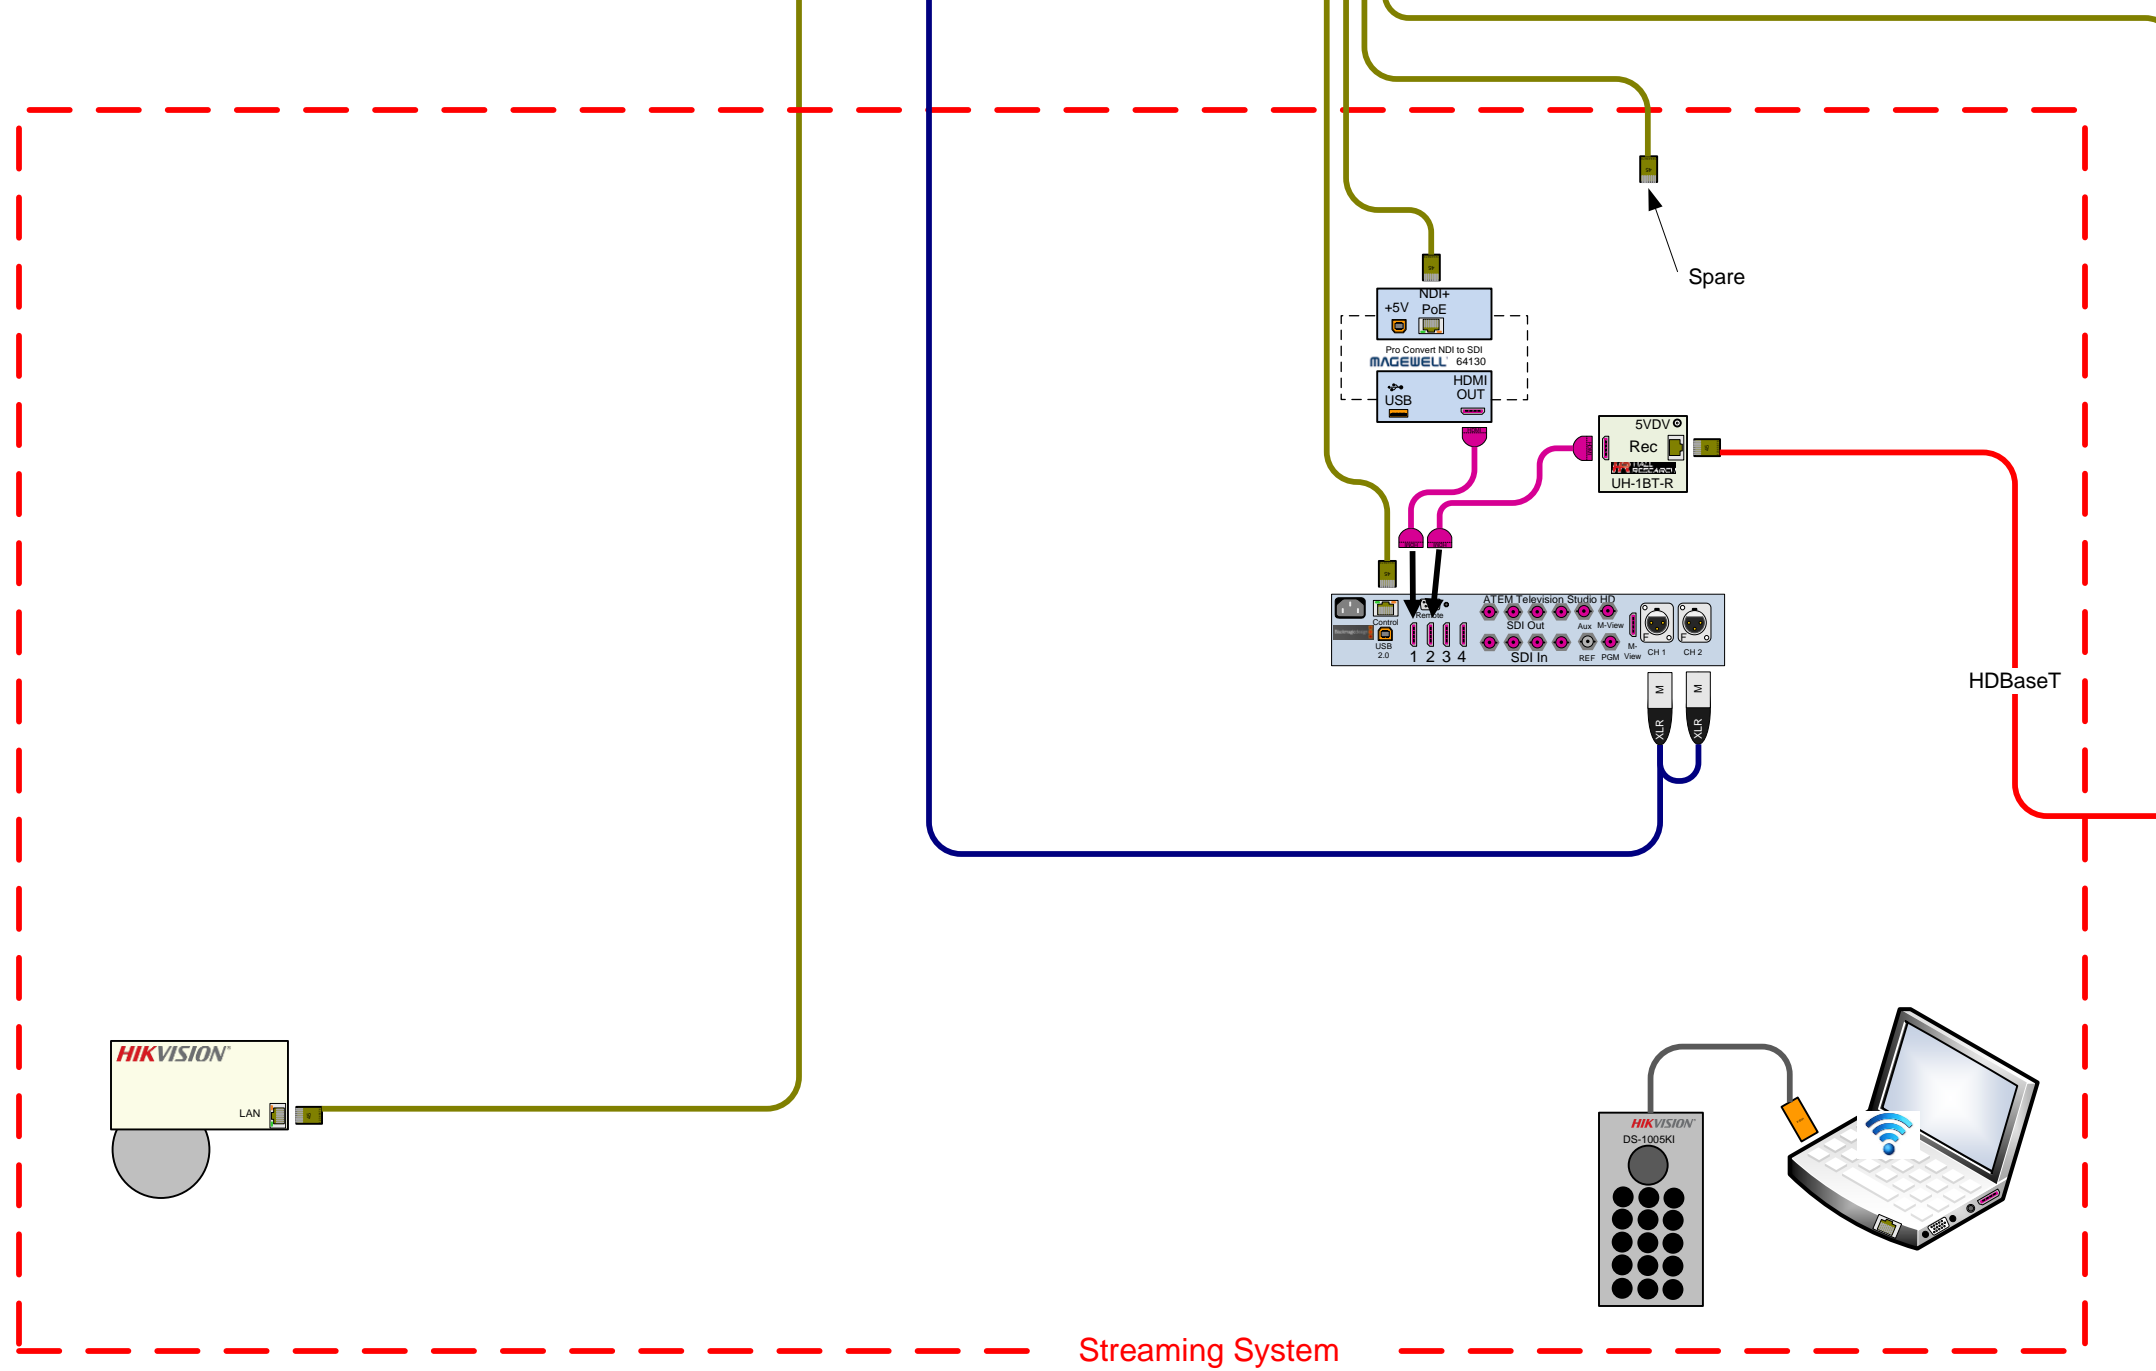

Proprietary & Confidential
 Property of Sound Concepts LLC
 Copyright 2022

CUSTOMER
St Marks UMC

Address
 4601 Fairfield Ave, Fairfield, OH 45014

PROJECT
Sanctuary A/V Systems

Proj #	Dwg #
50969	50969-SCH
Date	Revision
4-8-2022	2
DRAWN BY	PAGE
J Murphy	1 OF 1