


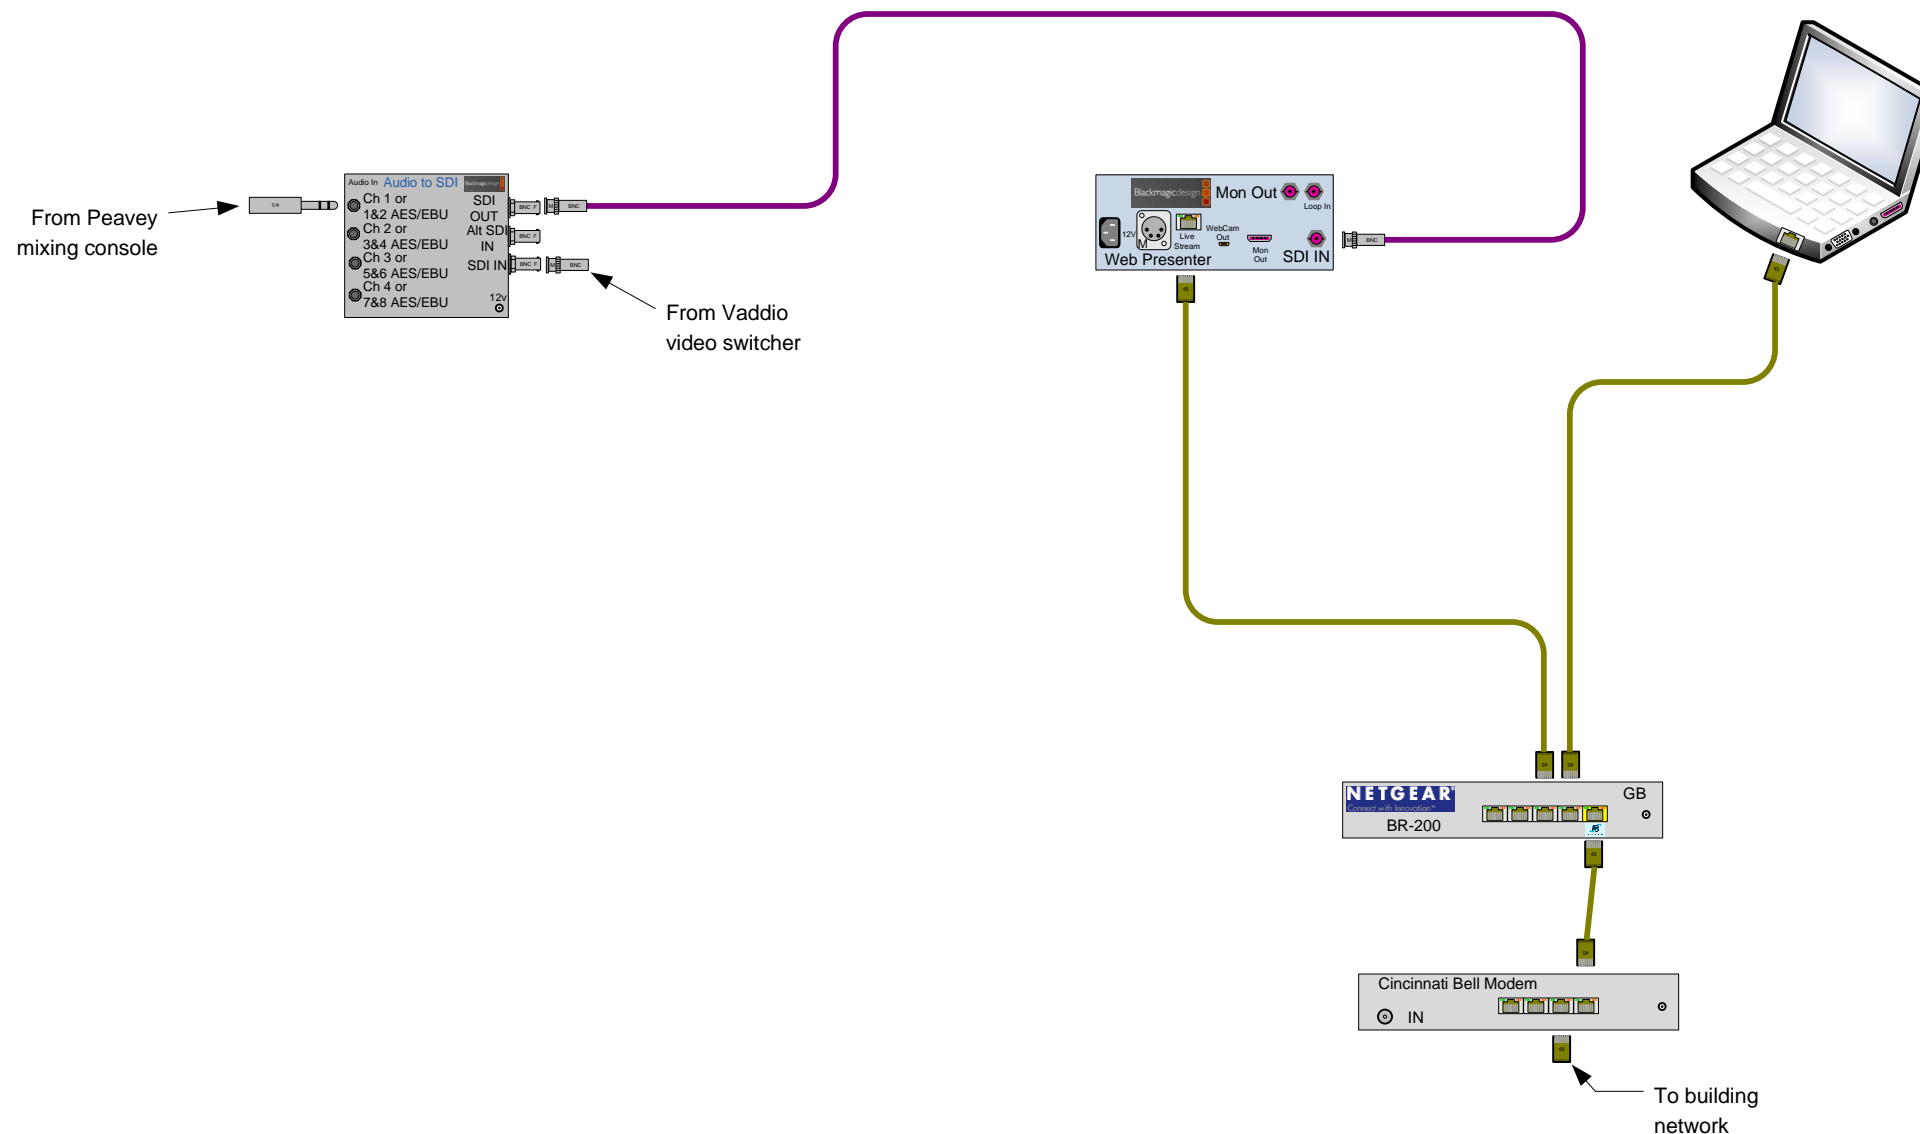

SOUND CONCEPTS LLC

1233 Castle Dr. Ste A5 Mason, Oh 45040
 513-703-0147
 customerservice@soundconceptsllc.com
 www.soundconceptsllc.com



Wire Color Legend

AC	AC Line
B	Audio, Balanced
U	Audio, Unbalanced
S	Speaker
DA	Digital Audio
E	Data
DS	Data Shielded
Ground Circuit	Ground Circuit
BL	BLU Link
C	Co-Ax
DC	DC Power
CO	Serial
U	USB
F	Fiber
H	HDMI - DVI
HD	As Marked
A	As Marked

Proprietary & Confidential
 Property of Sound Concepts LLC
 Copyright 2021

CUSTOMER	
St Mark Missionary Baptist	
Address	
2365 Compton Rd, Cincinnati, OH 45231	
PROJECT	
Video Streaming Encoder	
Proj #	Dwg #
50945	50945
Date	Revision
8-21-2021	0
DRAWN BY	PAGE
J Murphy	1 OF 1