


**Upgrades shown only:
Incomplete**

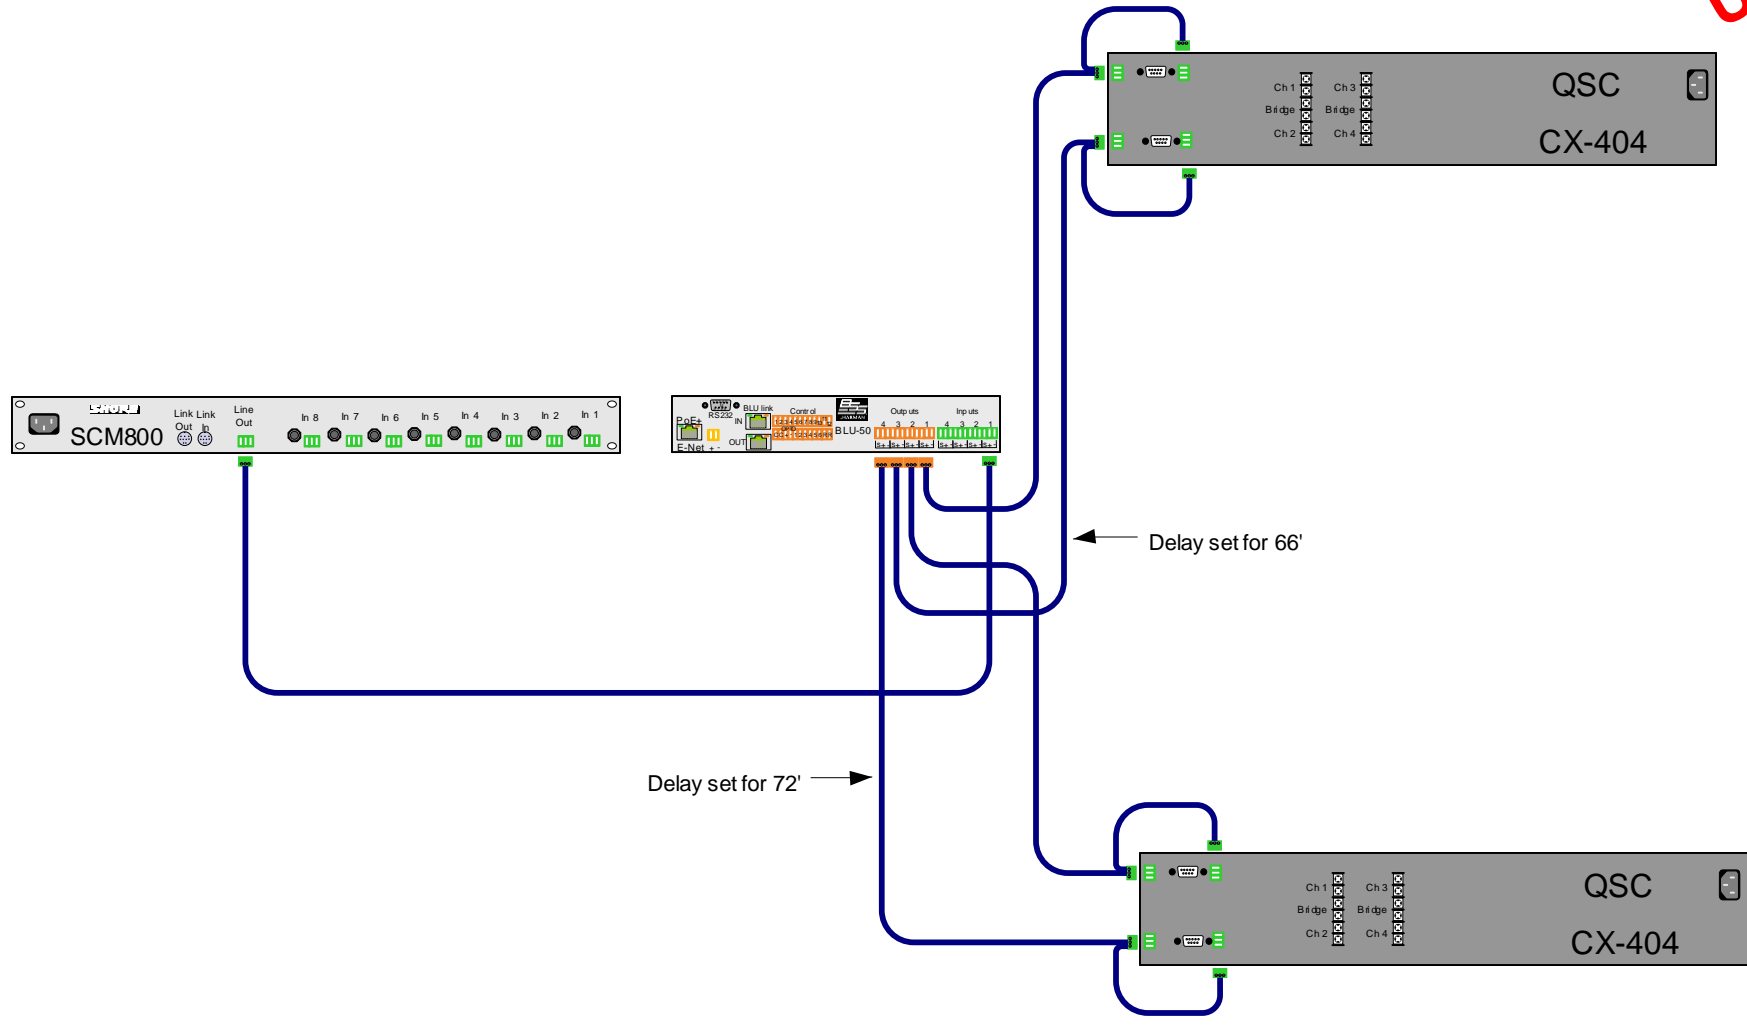

SOUND CONCEPTS LLC
 1233 Castle Dr. Ste A5 Mason, Oh 45040
 513-703-0147
 customerservice@soundconceptsllc.com
 www.soundconceptsllc.com

Wire Color Legend

—	AC	AC Line
—	B	Audio, Balanced
—	U	Audio, Unbalanced
—	S	Speaker
—	DA	Digital Audio
—	E	Data
—		Ground Circuit
—	BL	BLU Link
—	C	Co-Ax
—	DC	DC Power
—	CO	Serial
—	DM	Digital Media 8G
—	F	Fiber
—	H	HDMI - DVI
—	A	As Marked

Proprietary & Confidential
 Property of Sound Concepts LLC
 Copyright 2019

CUSTOMER	
Talawanda HS	
Address	
PROJECT	
Proj #	Dwg #
50848	XXXXX
Date	Revision
6-19-2019	0
DRAWN BY	PAGE
J Murphy	1 OF 1