



SOUND CONCEPTS LLC

1233 Castle Dr. Ste A5 Mason, Oh 45040
513-703-0147

customerservice@soundconceptsllc.com
www.soundconceptsllc.com


Wire Color Legend

- AC AC Line
- B Audio, Balanced
- U Audio, Unbalanced
- S Speaker
- DA Digital Audio
- E Data
- DS Data Shielded
- Ground Circuit
- BL BLU Link
- C Co-Ax
- DC DC Power
- CO Serial
- U USB
- F Fiber
- H HDMI - DVI
- HD As Marked
- A As Marked

Device Static IP Address 000.000.000.000

Proprietary & Confidential
Property of Sound Concepts LLC
Copyright 2022

CUSTOMER	
Address	
PROJECT	
Oratory A/V	
Proj #	Dwg #
50980	
Date	Revision
10-3-2022	1
DRAWN BY	PAGE
J Murphy	1 OF 1

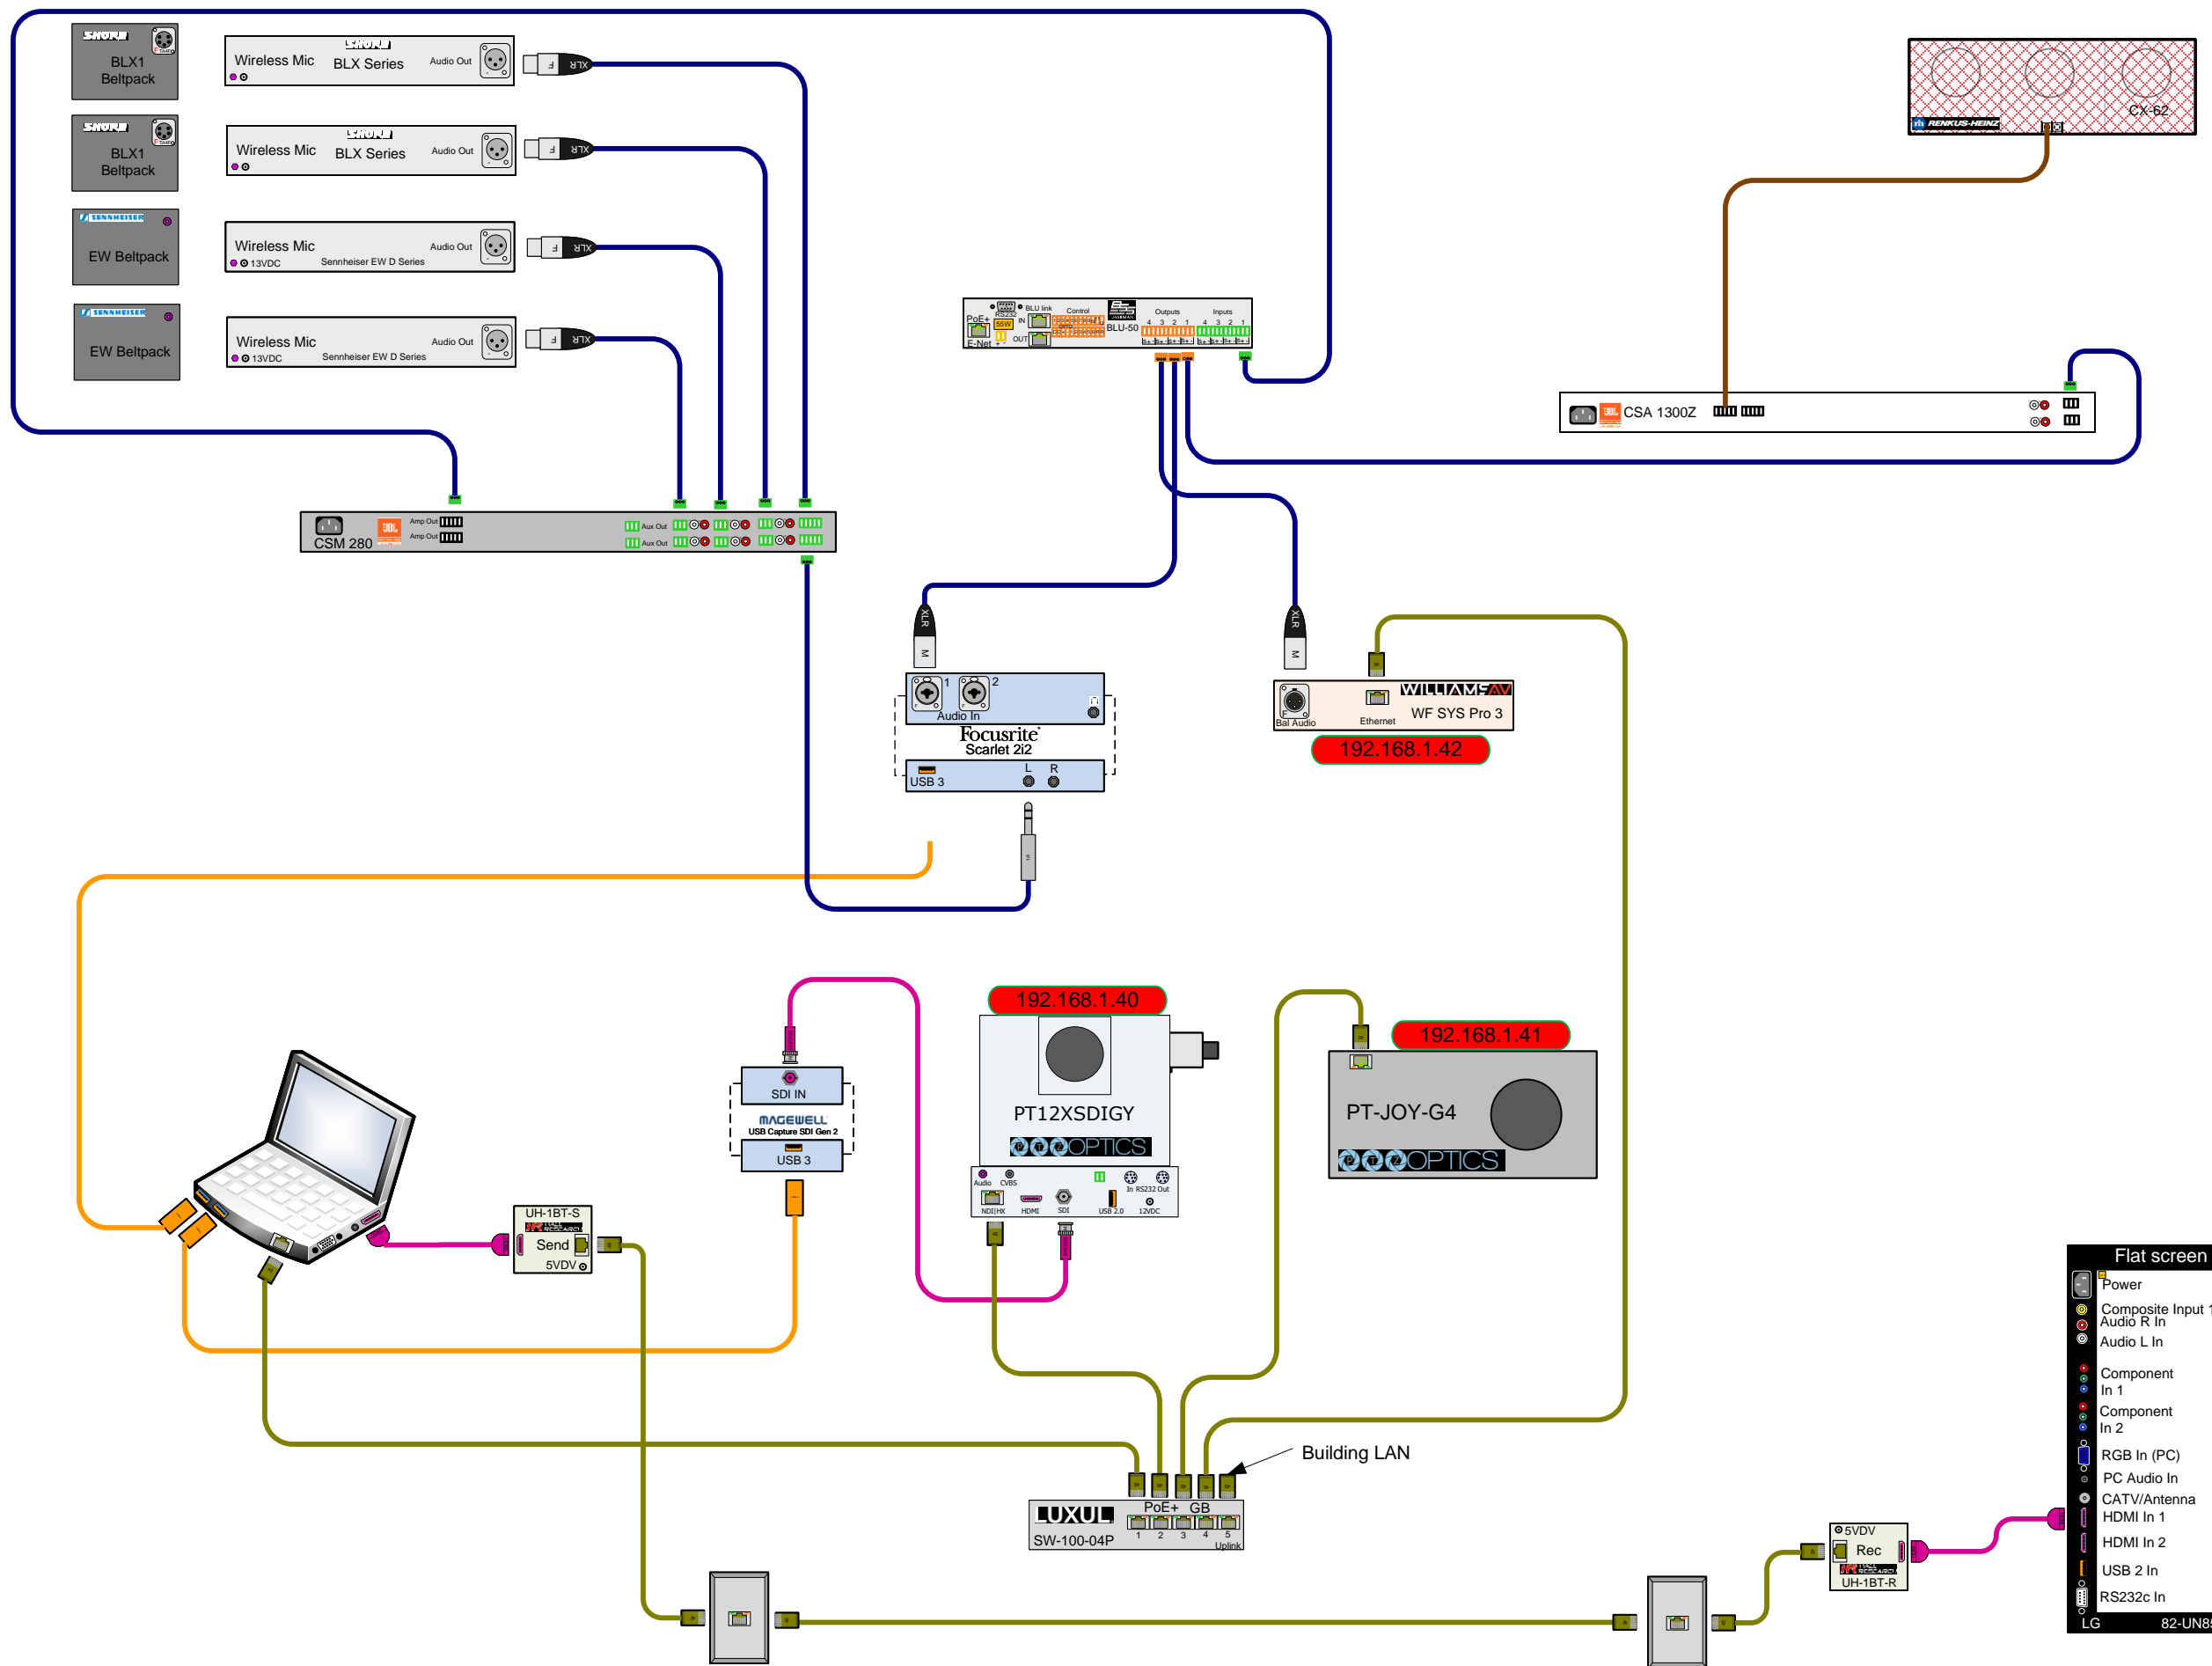

Flat screen

- Power
- Composite Input 1
- Audio R In
- Audio L In
- Component In 1
- Component In 2
- RGB In (PC)
- PC Audio In
- CATV/Antenna
- HDMI In 1
- HDMI In 2
- USB 2 In
- RS232c In
- LG 82-UN85